



Macon-Bibb County Government

Procurement Department

Government Center

700 Poplar Street, Suite 308

Macon, Georgia 31201

(478) 803-0550

Fax (478) 751-7252

Chauncey Wilmore
Senior Procurement Officer

January 19, 2017

ADDENDUM #2

To: ALL PROSPECTIVE FIRMS

Re: INVITATION FOR BIDS: 17-018-KMB-Mattie Hubbard Jones Park

The Invitation for Bids, referenced above, is modified as follows:


1. A1-6 Picnic Pavilion.

Please incorporate this change into the Invitation for Bid and acknowledge receipt of this addendum on your bid form.

Sincerely,

Kimberly Bradley

Kimberly Bradley
Procurement Officer III

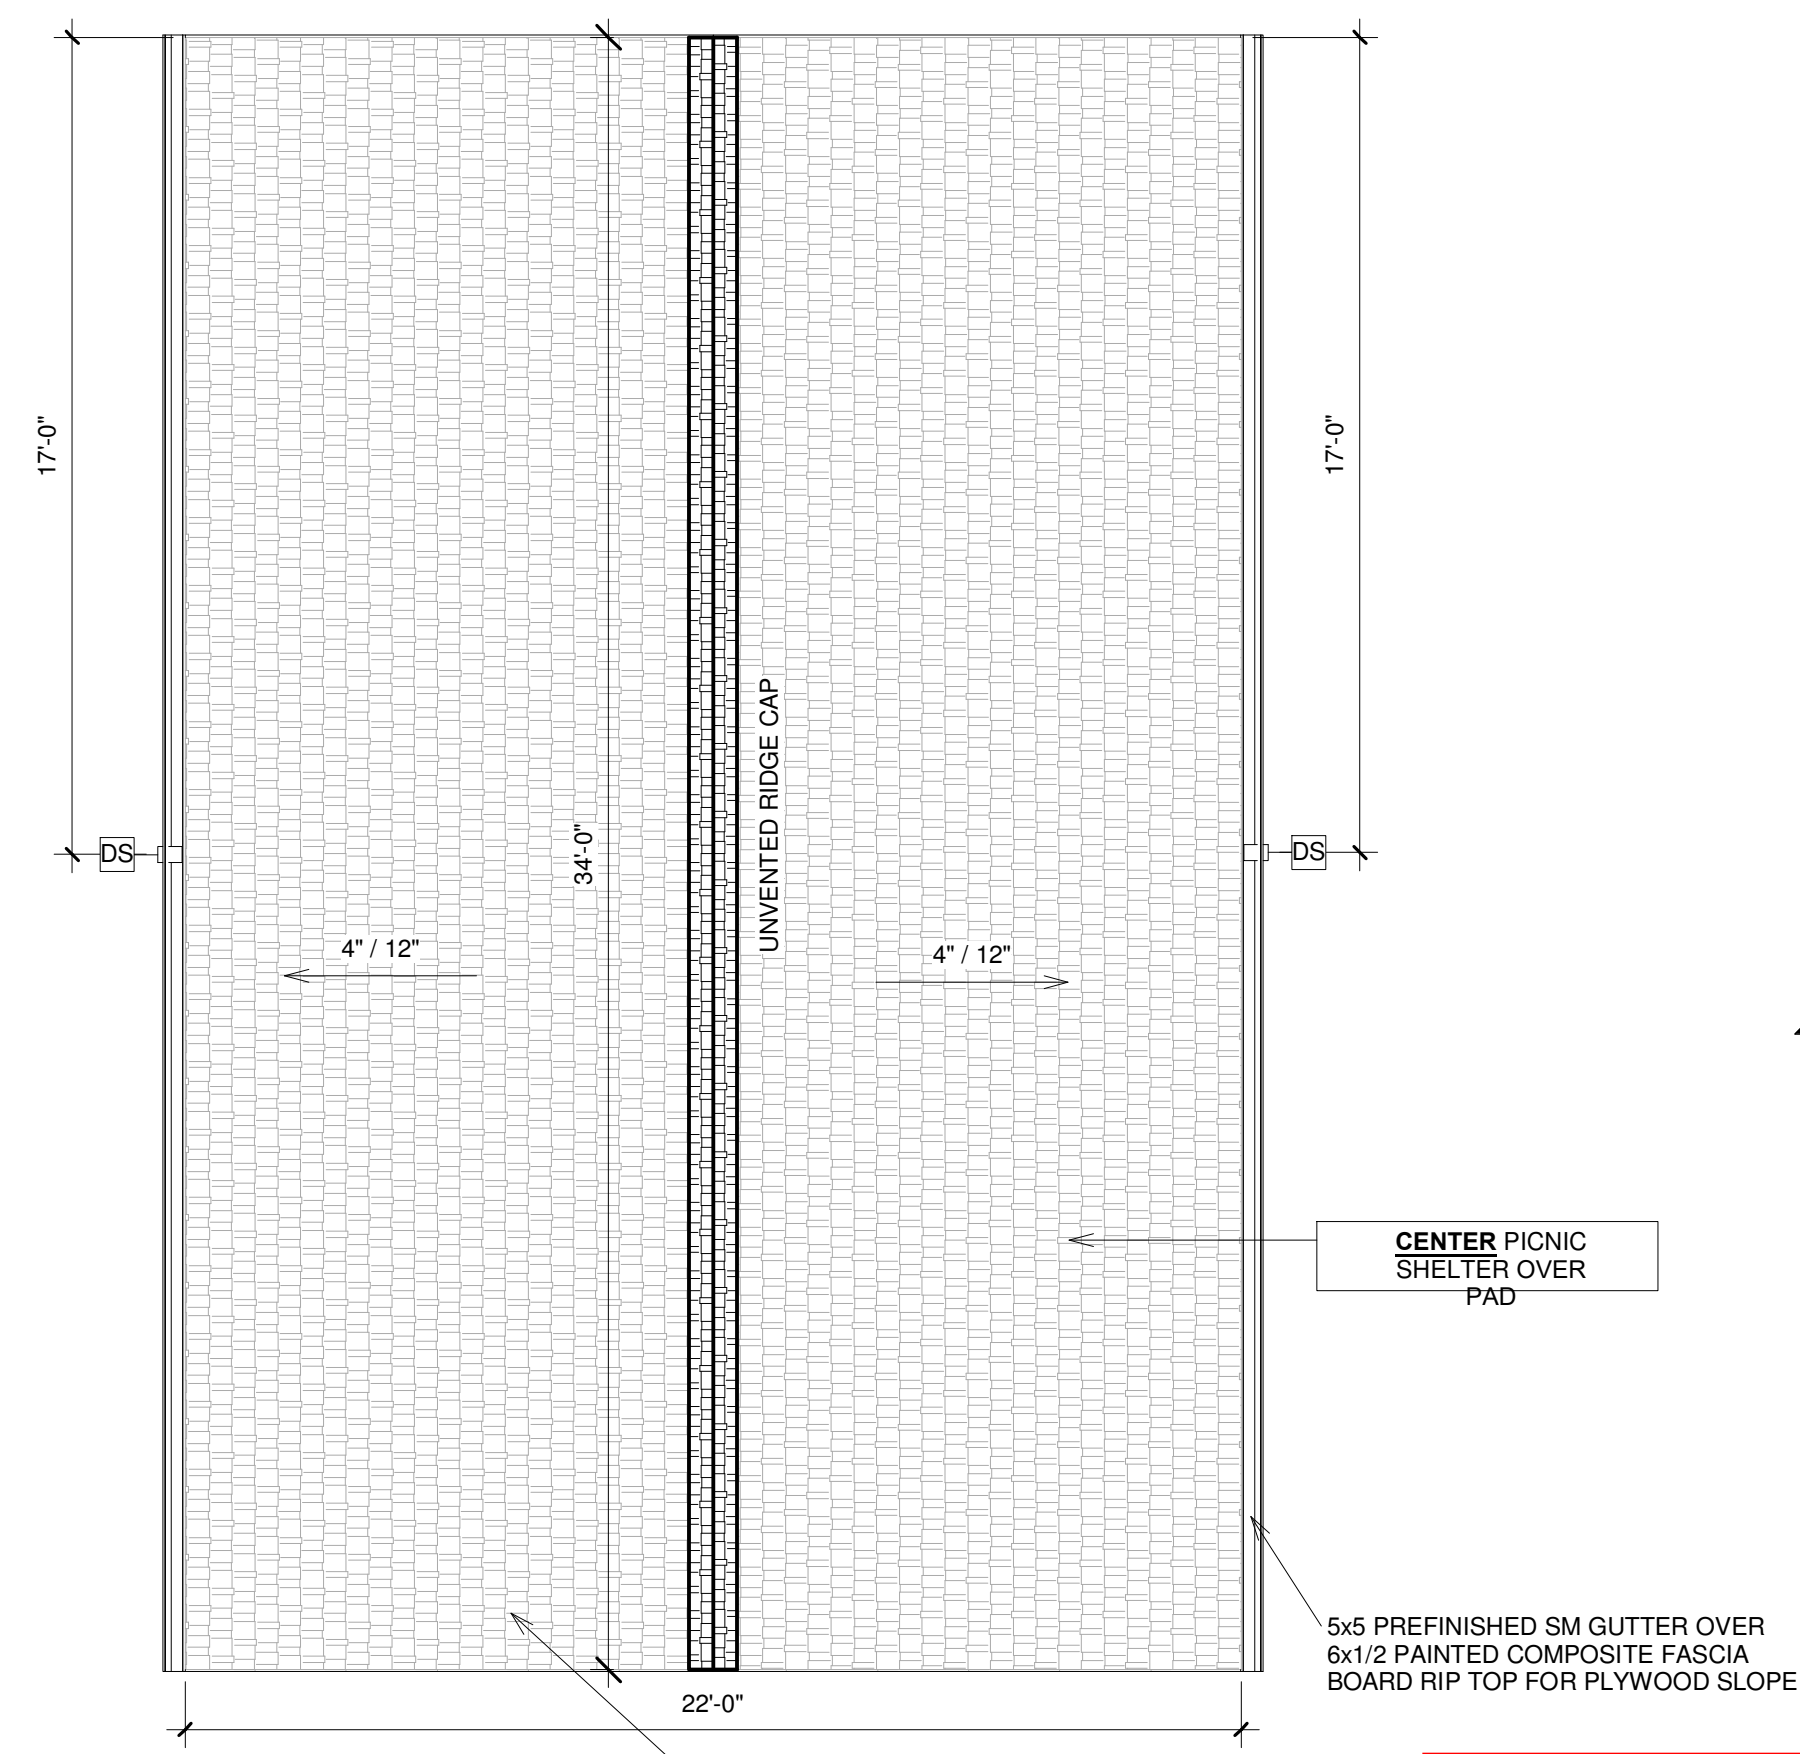


ASPHALT SHINGLES OVER ROOFING MEMBRANE, 7/16" APA RATED SHEATHING, & 2x ENGINEERED WOOD TRUSSES @ 24" OC

not used.

not used.

5 ROOF PLAN - PICNIC PAVILLION
1/4" = 1'-0"

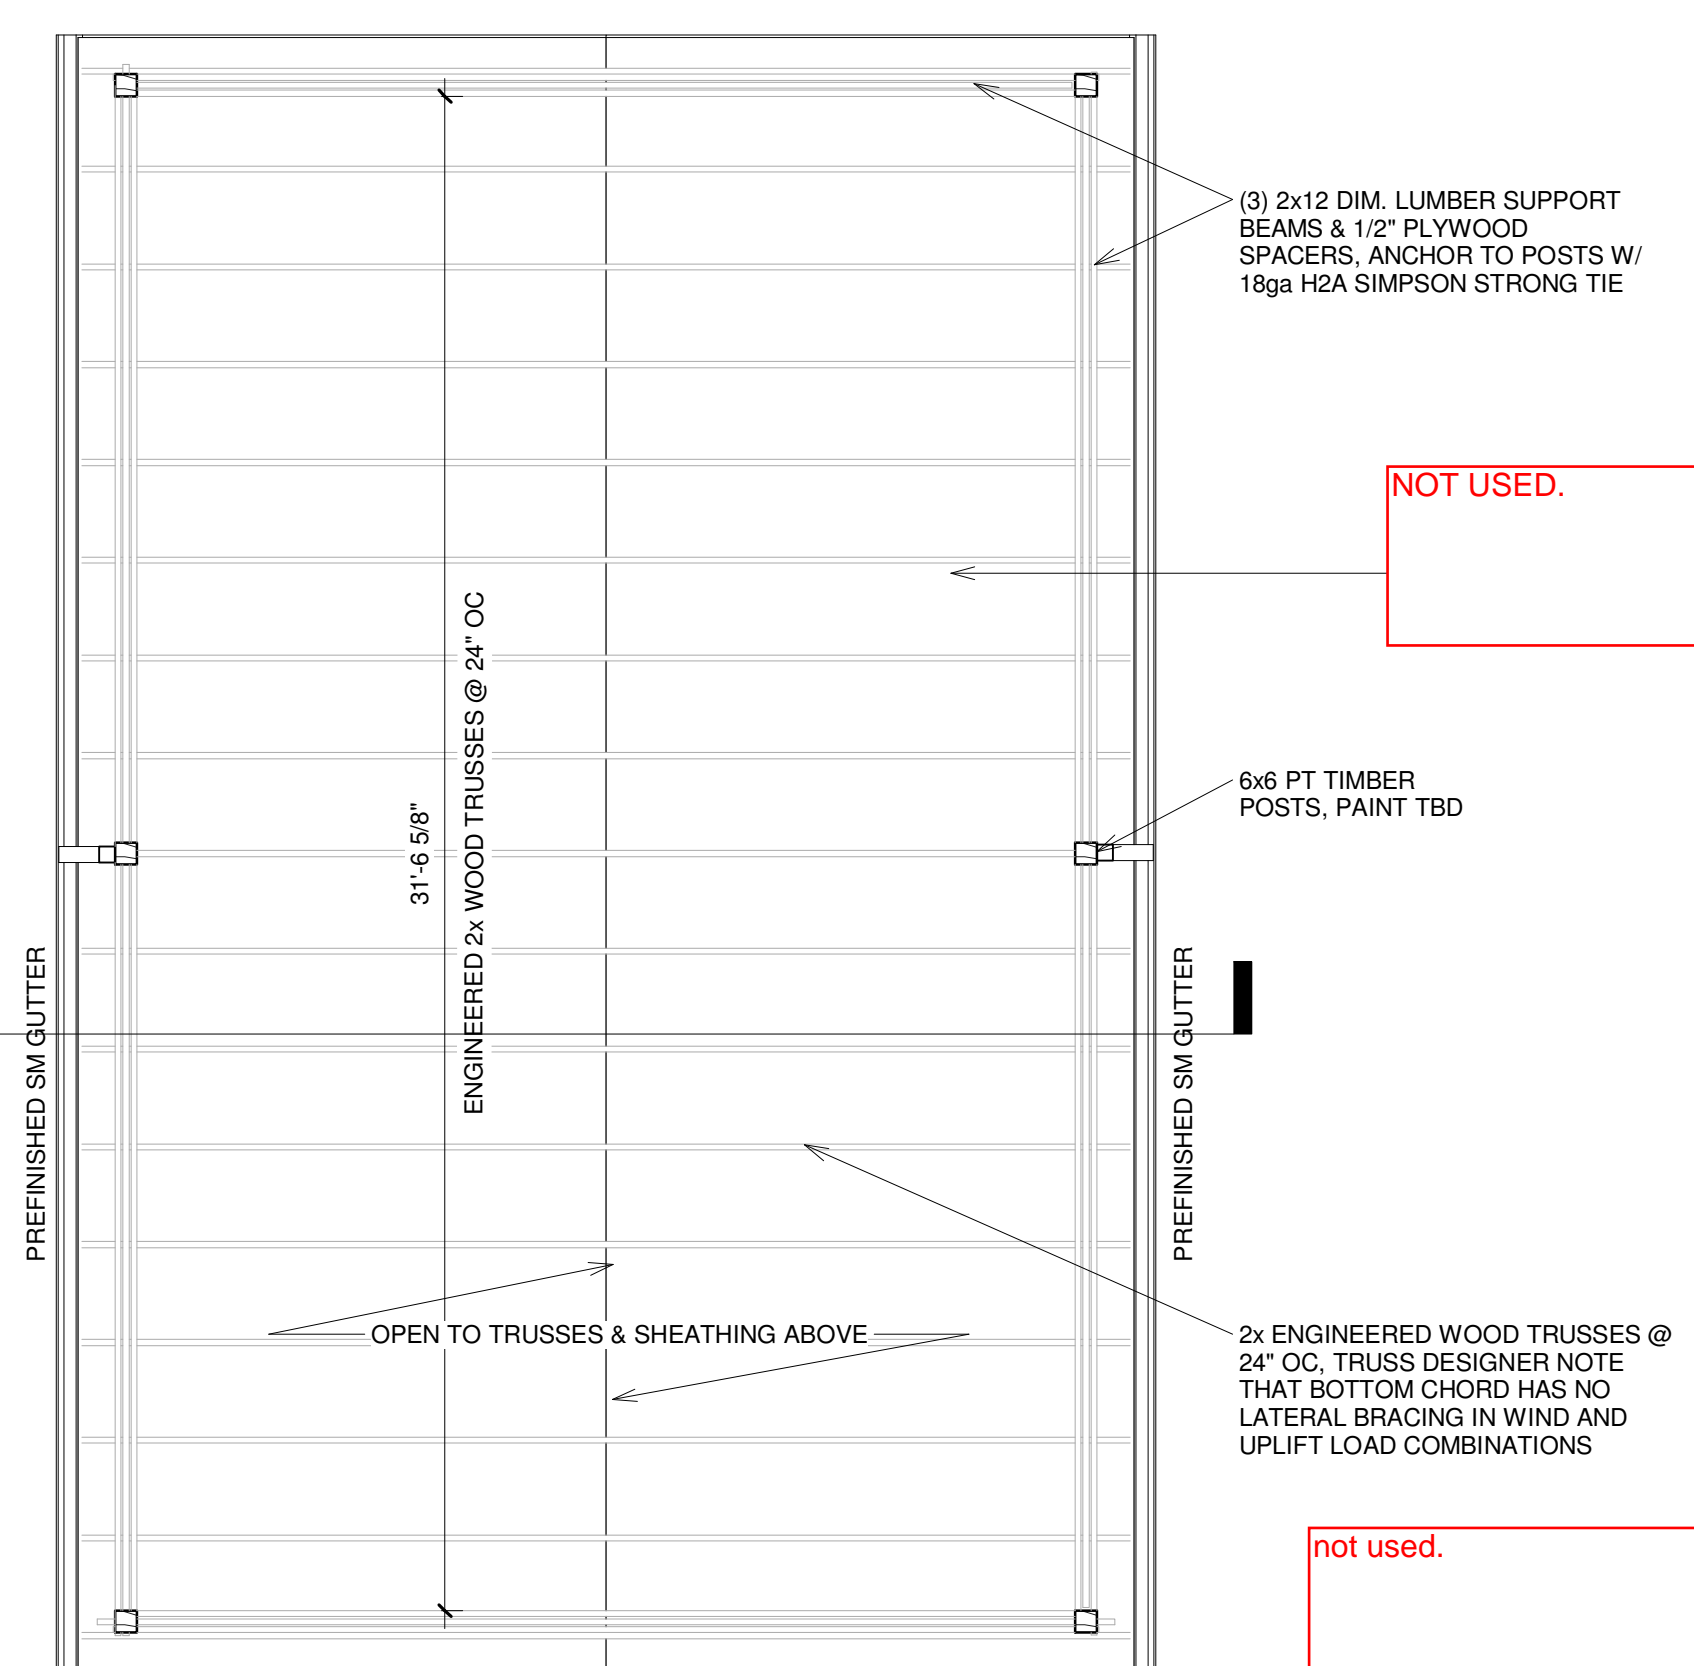


NOT USED.

2x ENGINEERED WOOD TRUSSES @ 24" OC. TRUSS DESIGNER NOTE THAT BOTTOM CHORD HAS NO LATERAL BRACING IN WIND AND UPLIFT LOAD COMBINATIONS


not used.

not used.

6 ROOF EAVE - PICNIC PAVILLION
3" = 1'-0"

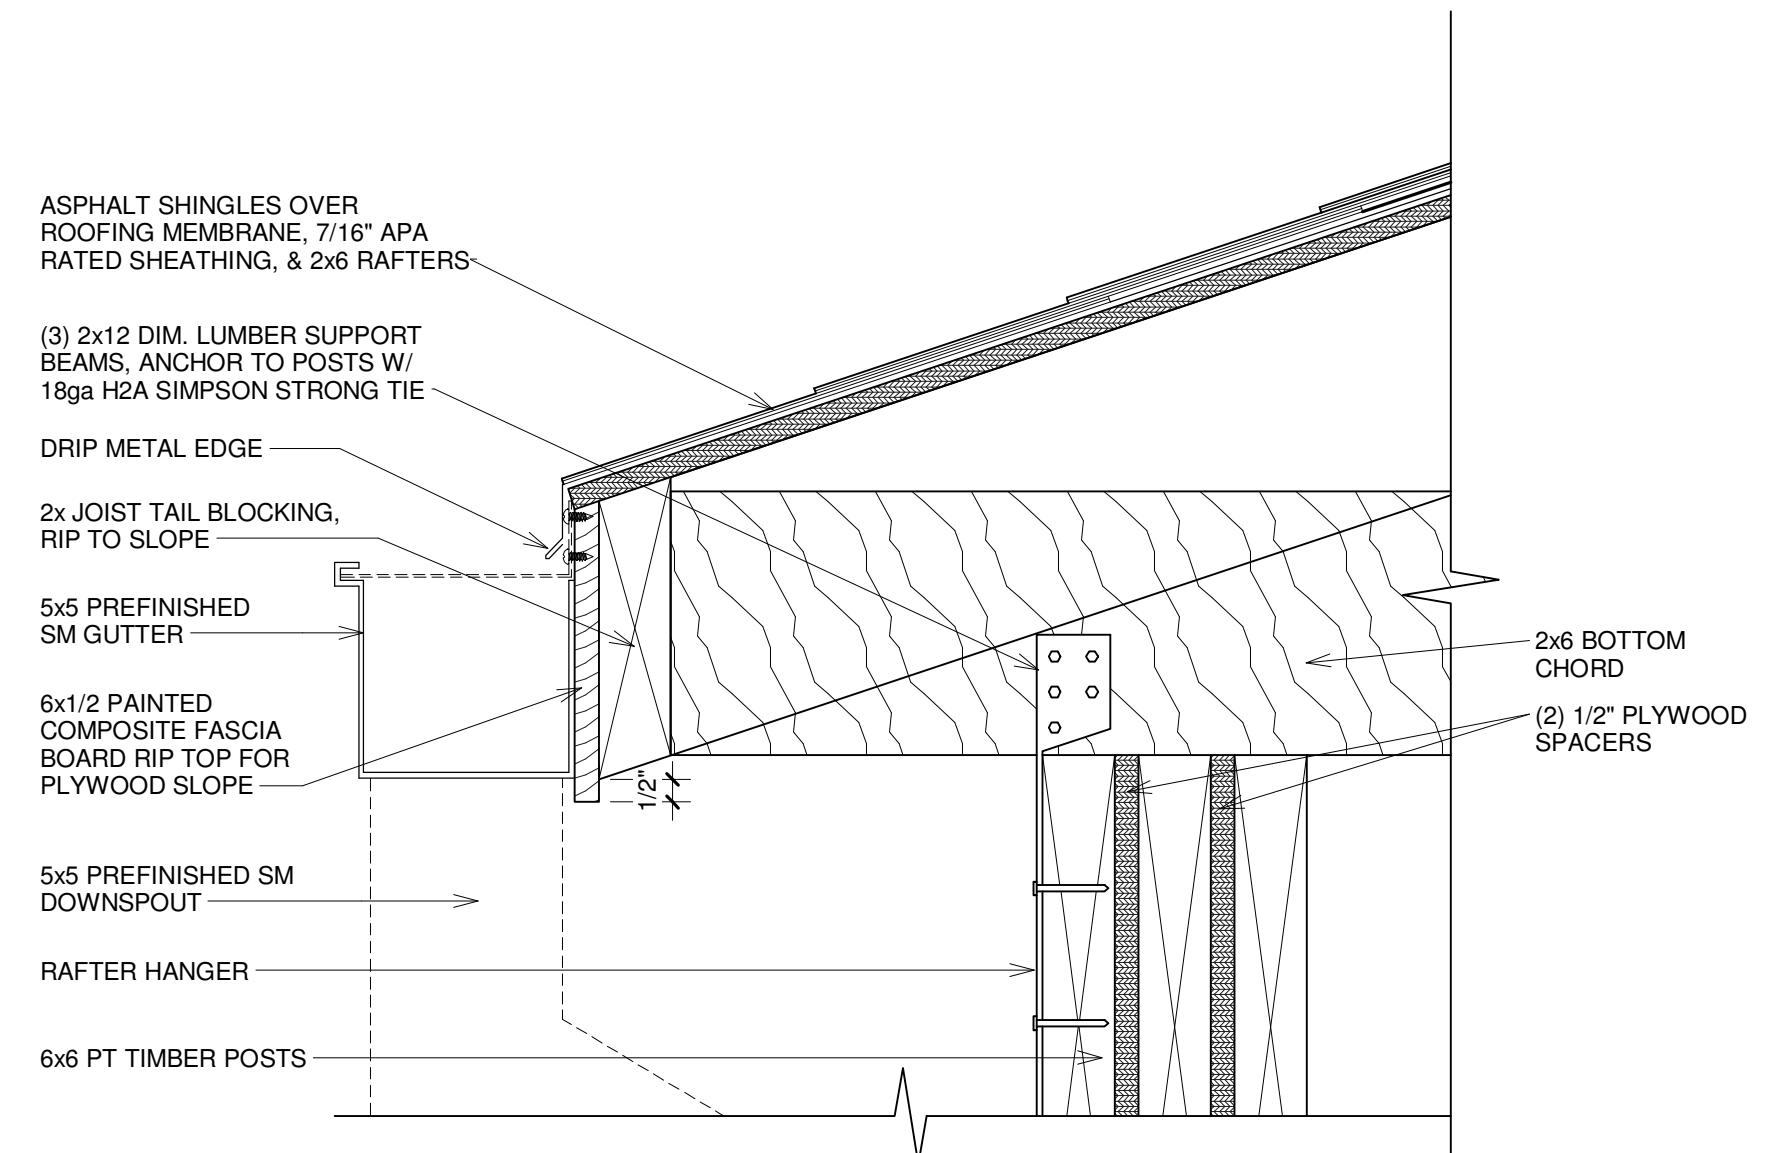

6 ROOF EAVE - PICNIC PAVILLION
3" = 1'-0"

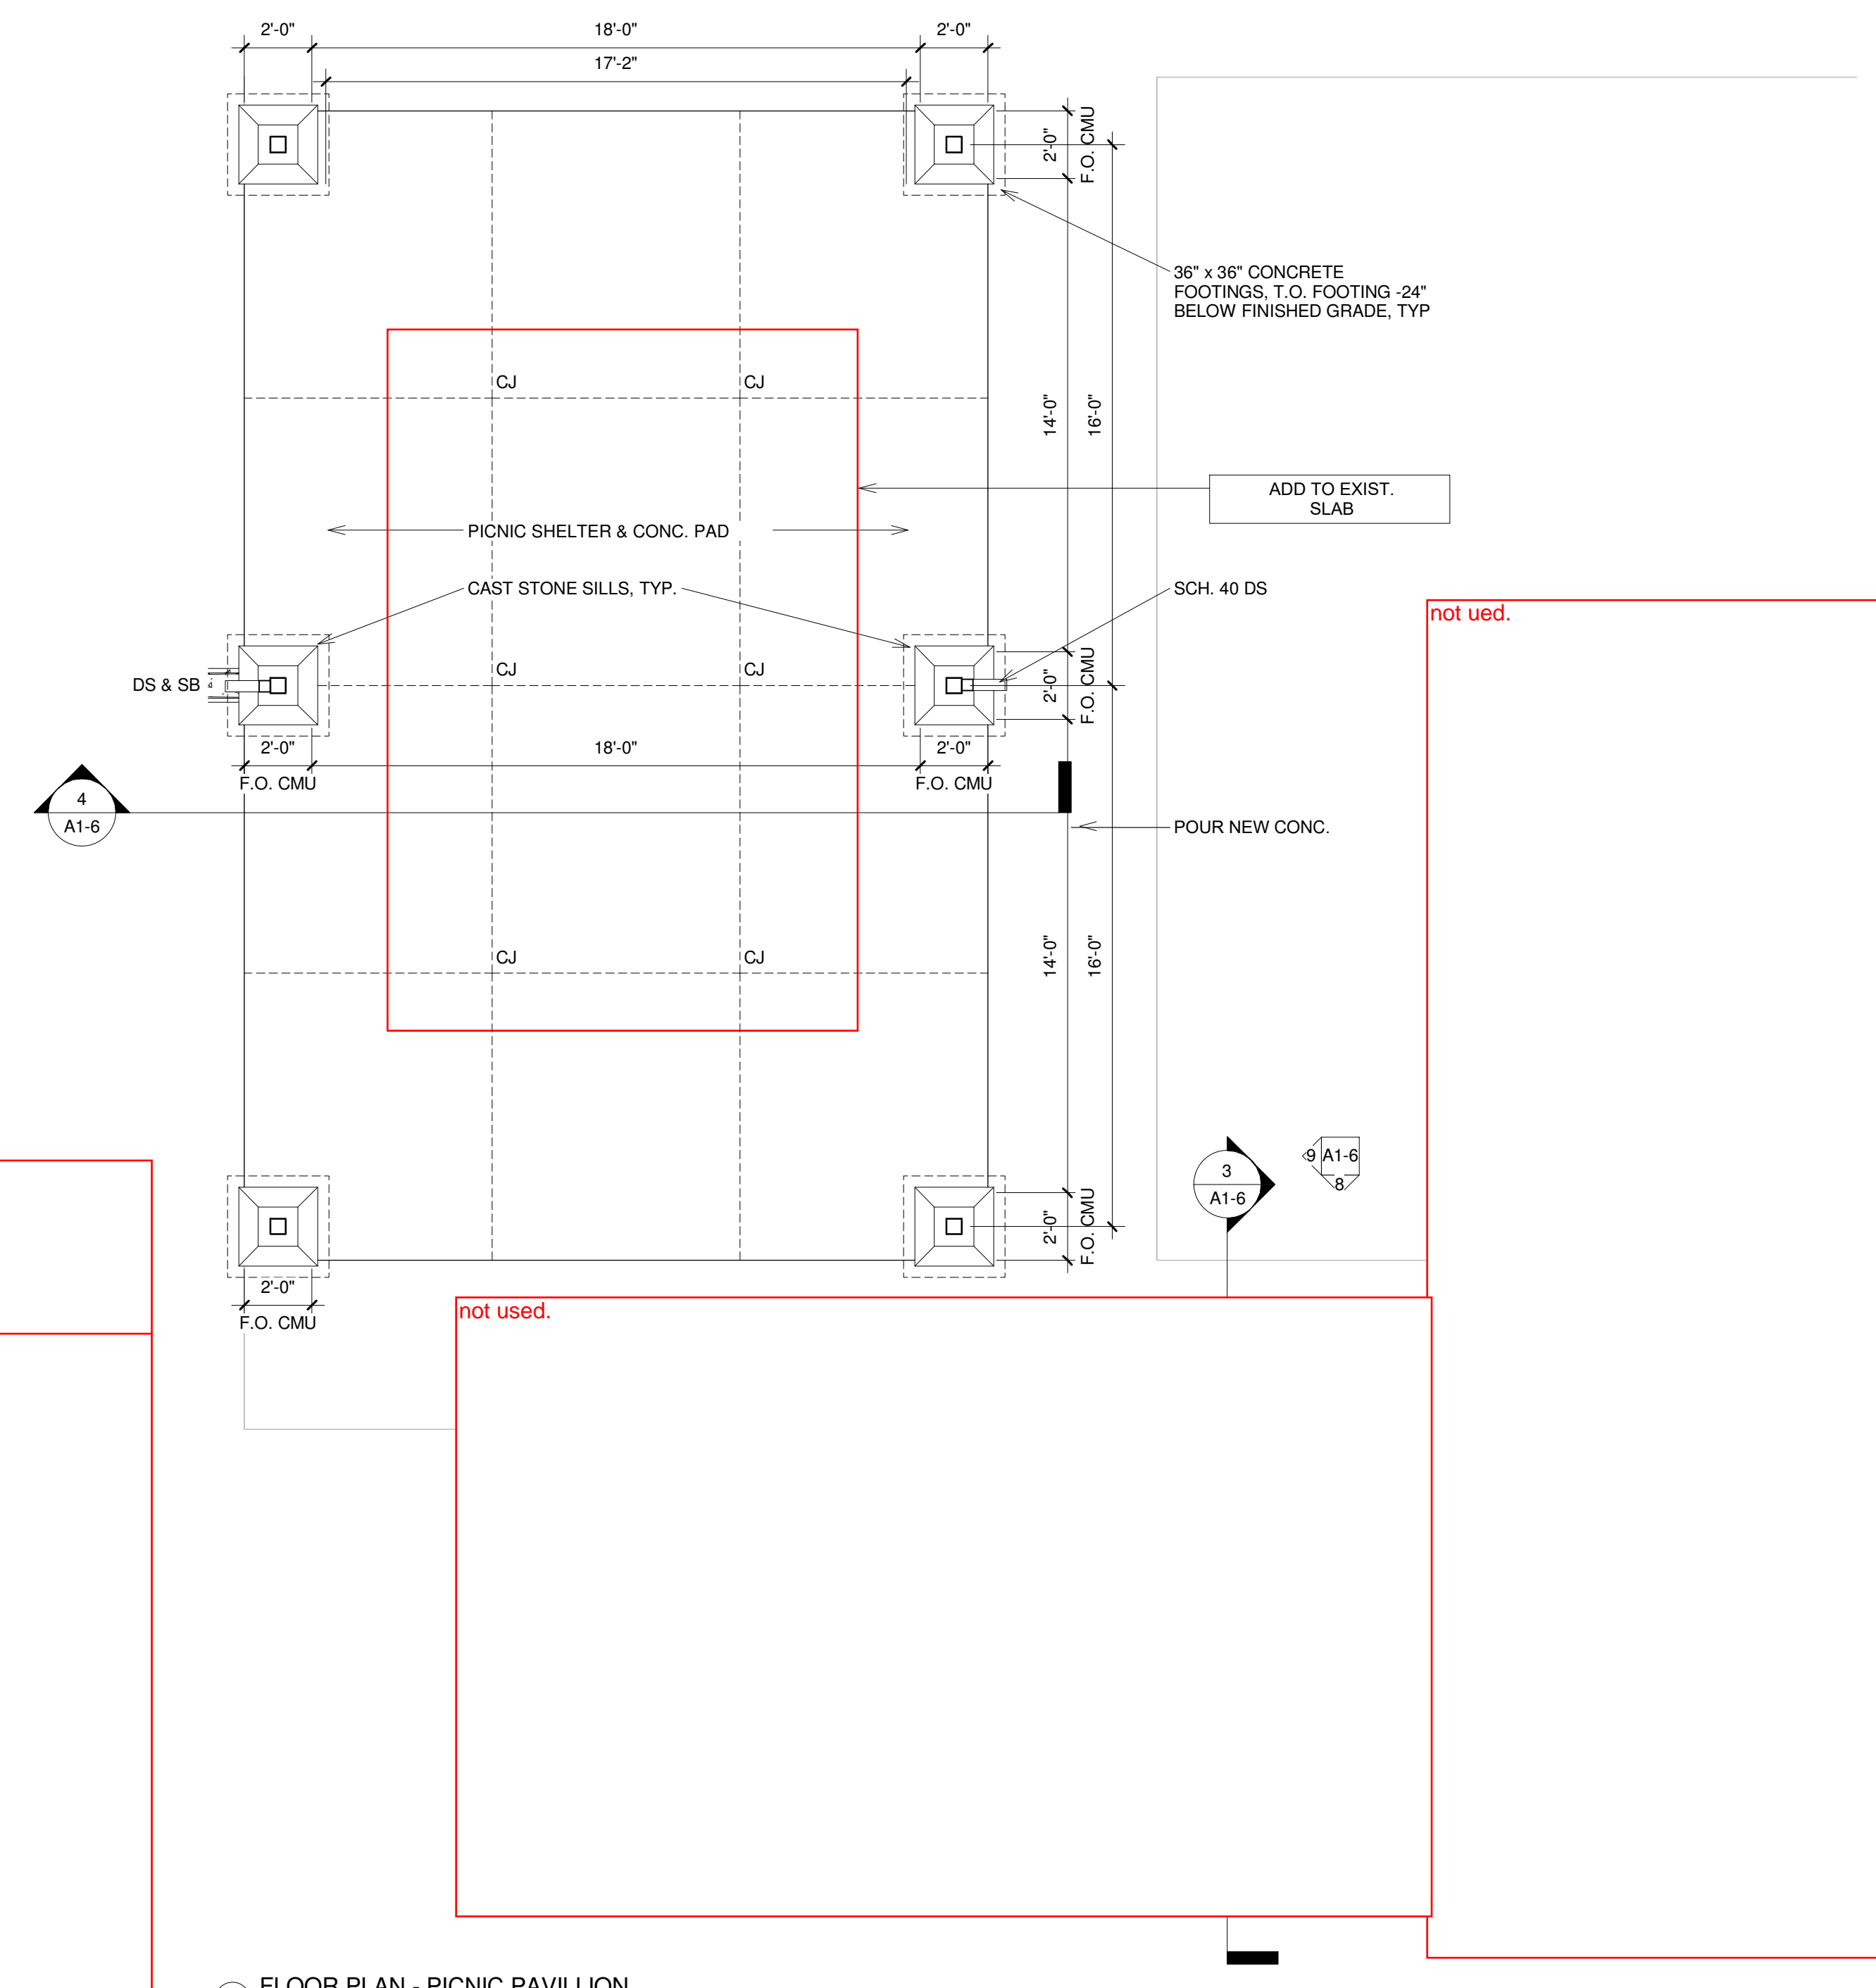


not used.

not used.

1 FLOOR PLAN - PICNIC PAVILLION
1/4" = 1'-0"

not used.

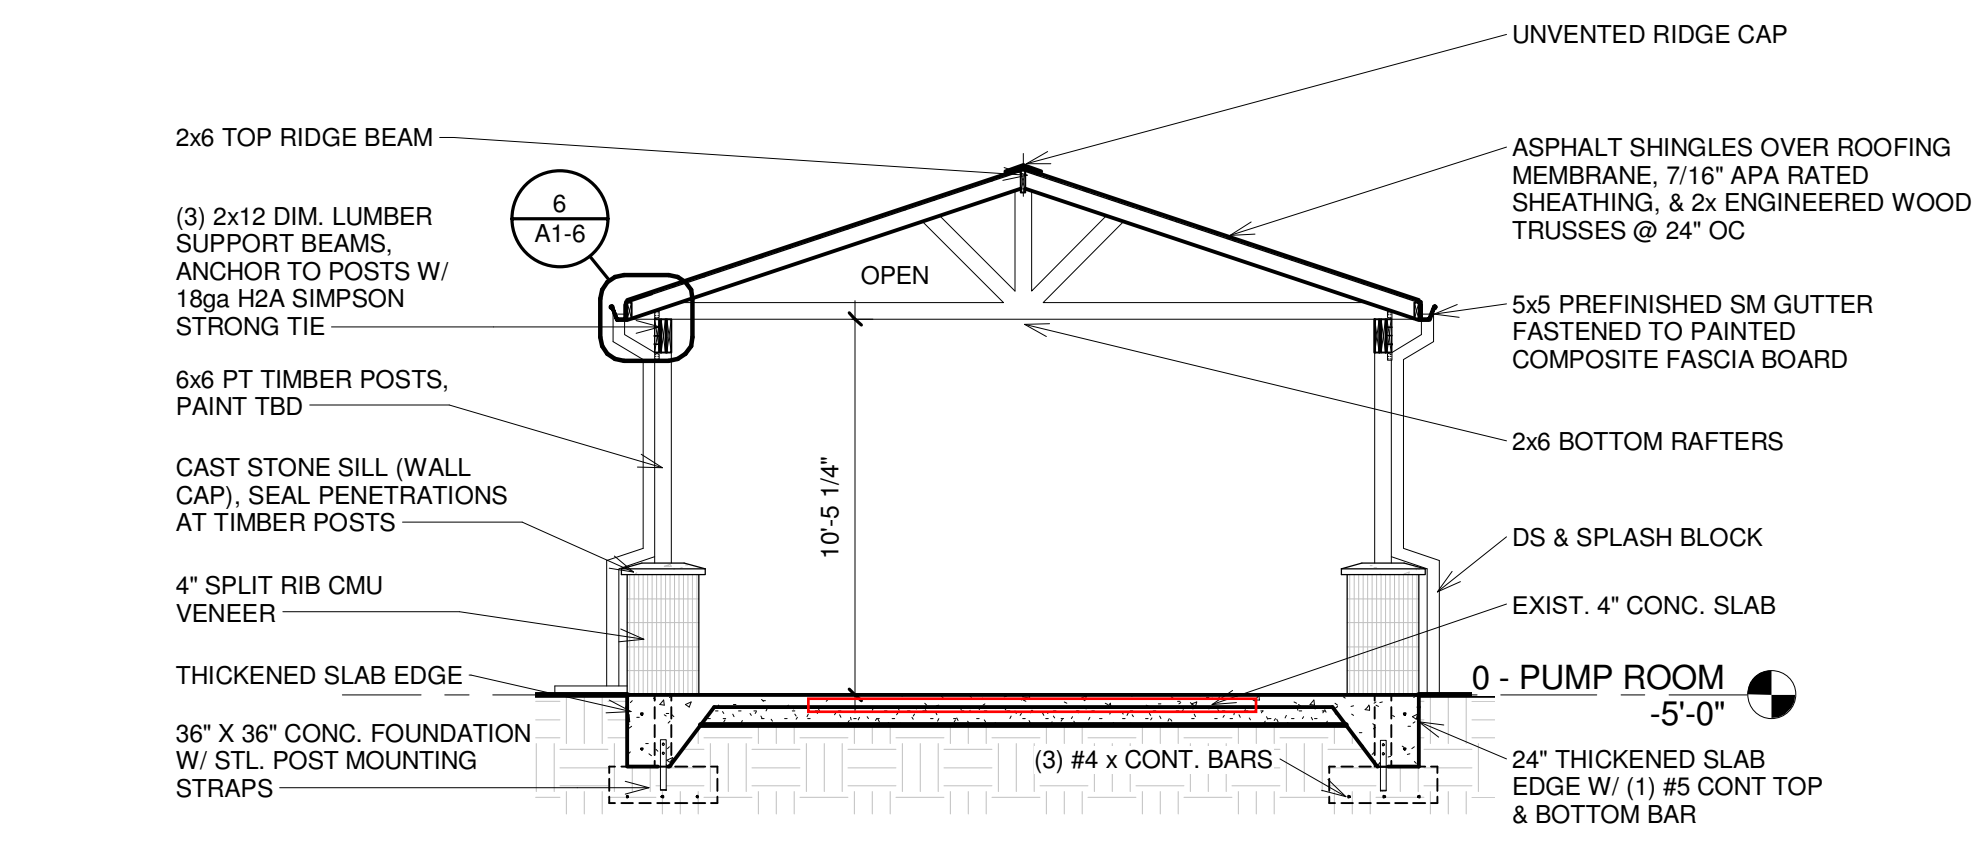

4 PICNIC SHELTER 1
3/16" = 1'-0"



ARCHITECTS
348 COTTON AVE. #500
P.O. BOX 110
MACON, GEORGIA 31021



MATTIE HUBBARD JONES

MACON / BIBB COUNTY RECREATION DEPARTMENT

1211 MAYNARD ST
MACON, GA 31217

#	DATE	DESCRIPTION

Date: 01/15/2016

Drawn By: BEJ

Checked By: CG / TW

Project Number: 2016-23

Sheet Name:
FLOOR PLAN - PICNIC PAVILLION

Sheet Number:

A1-6