

ARCHITECTS | PLANNERS
 609 Cherry Street
 Macon, GA 31201
 478.742.1208
 www.btbbinc.com

© COPYRIGHT 2014 BTBB Inc.
 NOT FOR REPRODUCTION

ALTERATIONS TO THE:
MIDDLE GEORGIA
REGIONAL COMMISSION
 175 EMERY HIGHWAY
 MACON, GEORGIA



ISSUANCES


10-7-14 FINAL DRAWINGS

THE DELIVERY OF THIS DRAWING SHOULD NOT BE CONSTRUED TO PROVIDE ANY EXPRESS WARRANTY OR GUARANTEE TO ANYONE THAT ALL DIMENSIONS, DETAILS, ETC. ARE EXACT OR TO INDICATE THAT THE USE OF THIS DRAWING IMPLIES ANY REVIEW AND APPROVAL OF THE DESIGN PROFESSIONAL FOR ANY FUTURE USE. ANY USE OF THE INFORMATION ON THIS DRAWING IS AT THE SOLE RISK AND LIABILITY OF THE USER.

13-014

FLOOR PLAN - EXISTING CONDITIONS

EX1.1

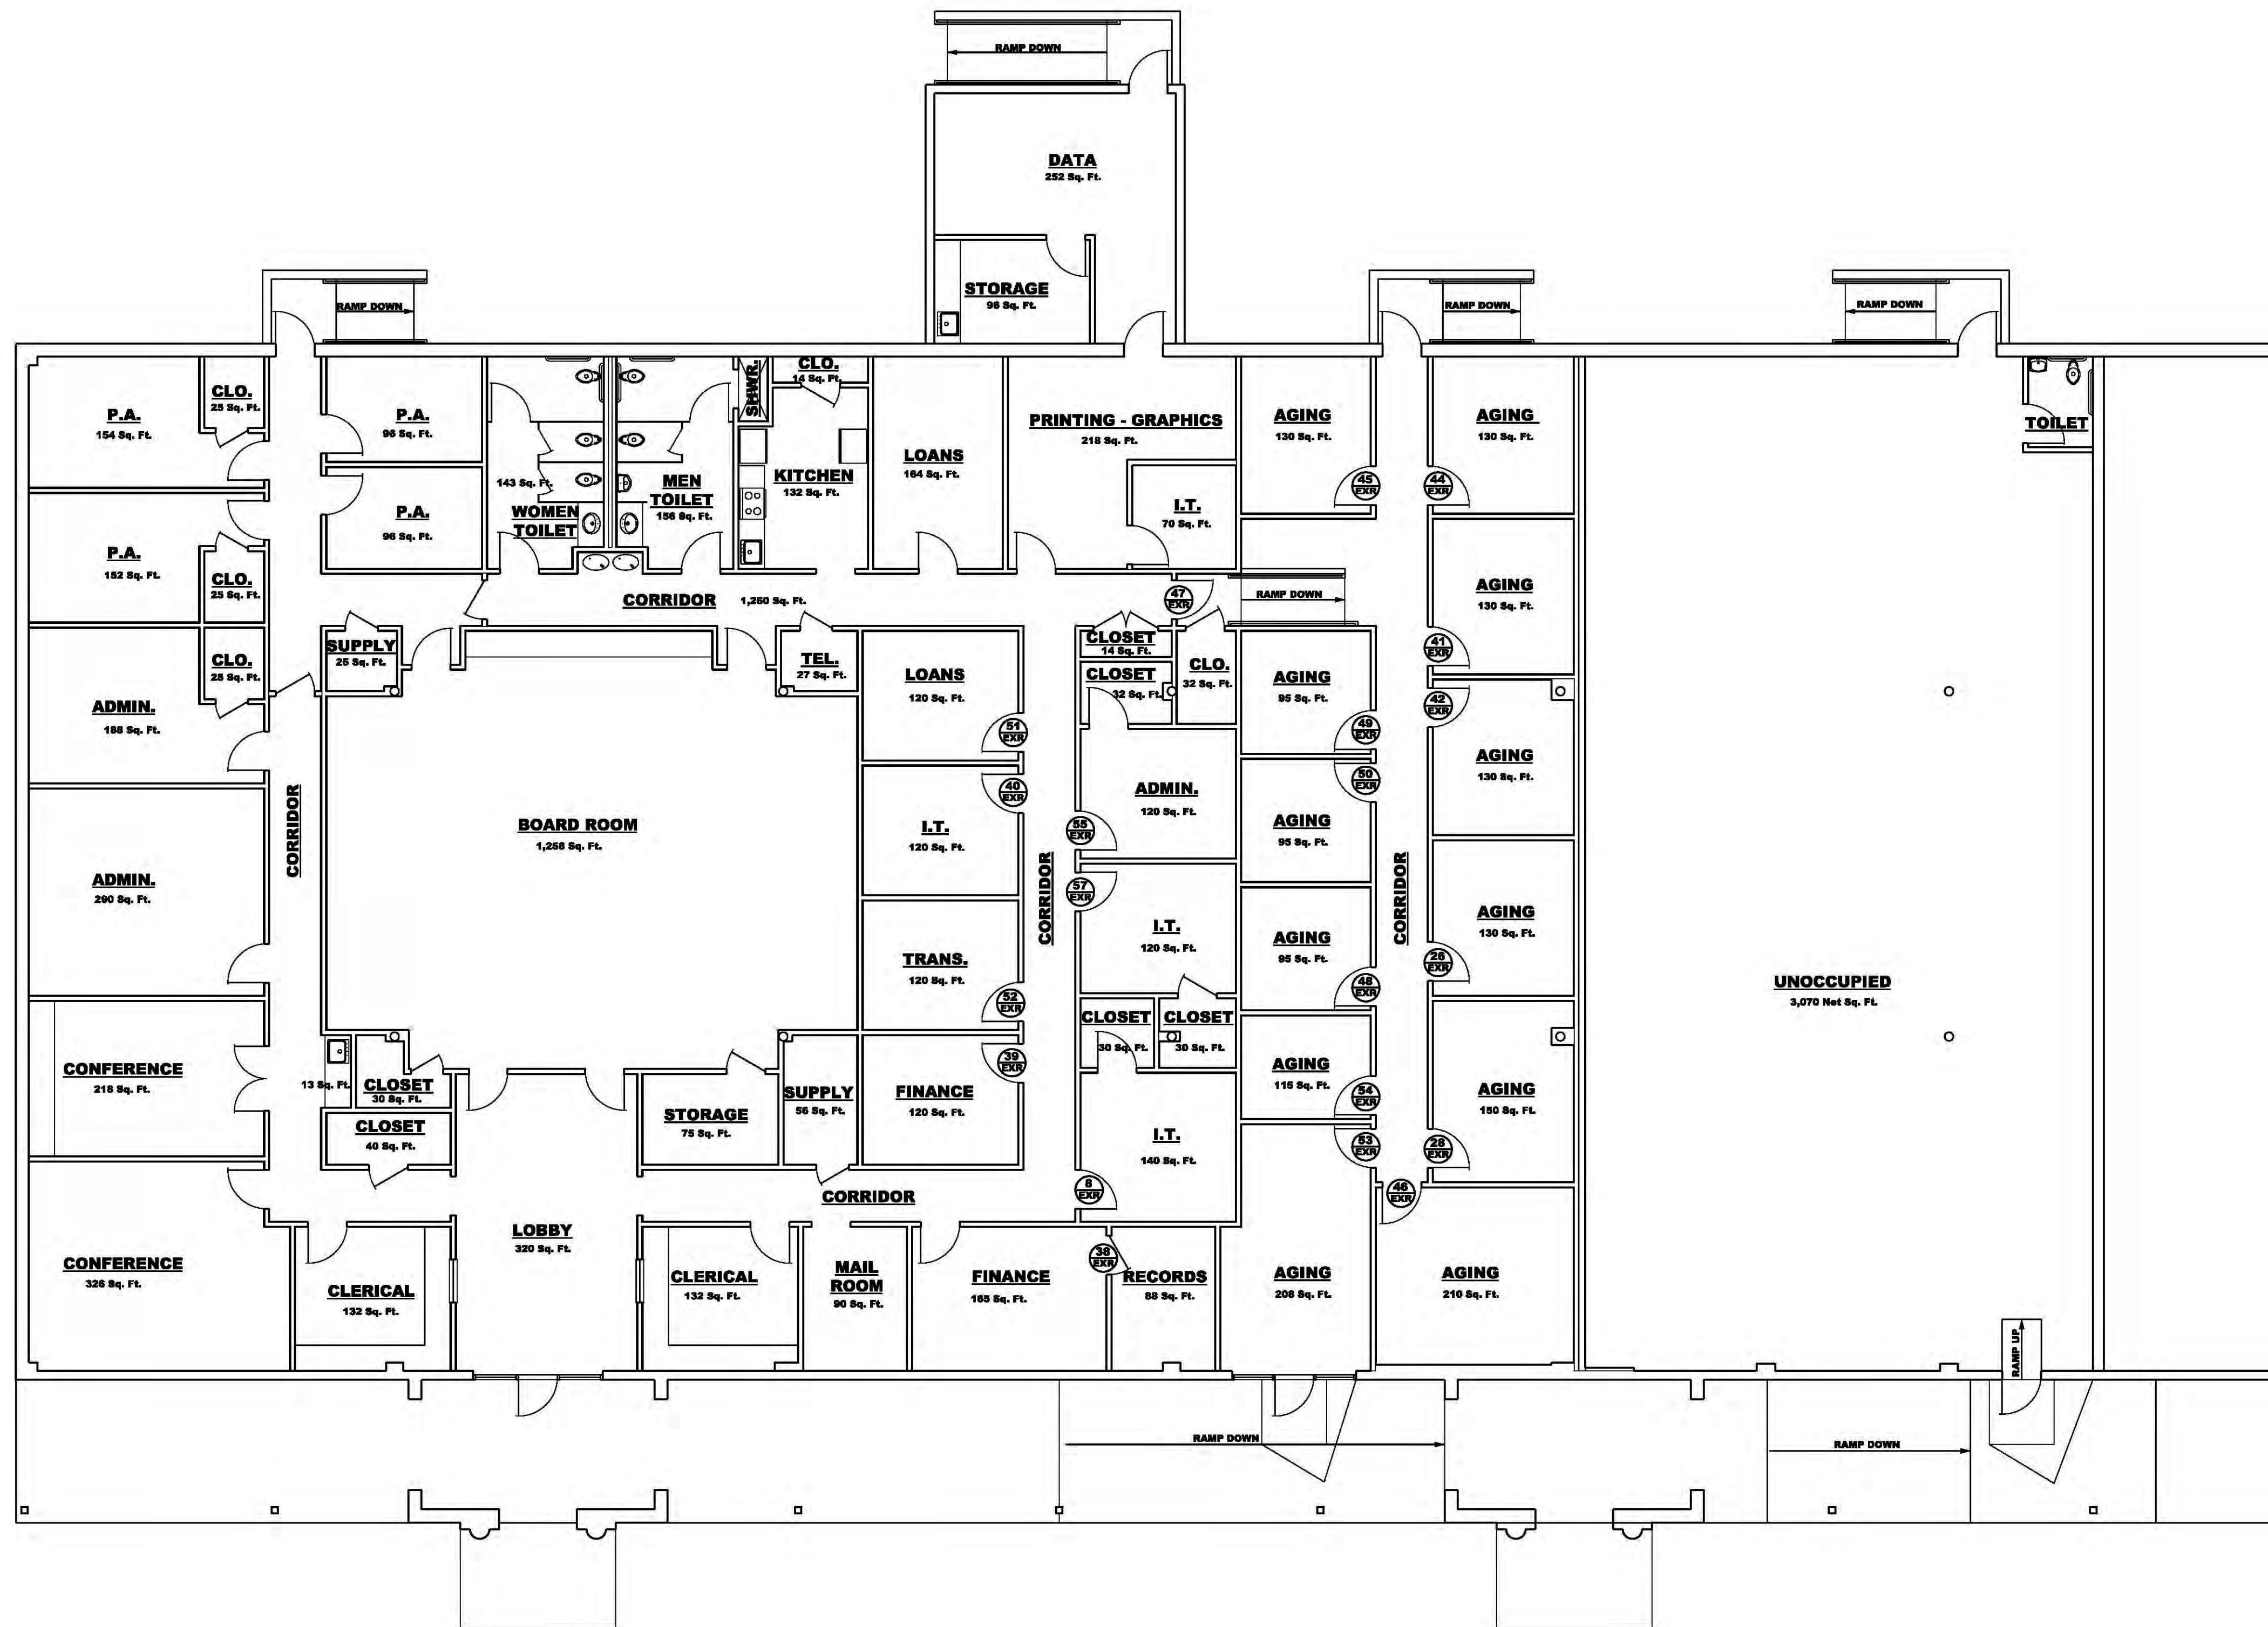

FLOOR PLAN - EXISTING CONDITIONS

1/8" = 1'-0"

LEGEND:

- INDICATES EXISTING DOOR TO REMAIN IN PLACE
- INDICATES EXISTING DOOR TO BE RELOCATED - COORDINATE EXISTING & NEW FLOOR PLANS FOR NEW LOCATIONS.
- INDICATES NEW DOOR - REFER TO DOOR SCHEDULE SHEET. No. A2.1



F:\PROJECTS\13-04 Middle GA Regional Commission\Working Drawings\13-04 EX1\Floor Plan - Existing Conditions- 10-7-2014.dwg 07/2/2014