

FLOOR PLAN  
1/4" = 1'-0"

4099 SQ. FT. (NET)  
4425 SQ. FT. (GROSS)

FIRE STATION NO. 101  
FOR MACON-BIBB CO. FIRE DEPARTMENT  
MACON, GEORGIA  
WEAVER ROAD

FLOOR PLAN

BRITAIN  
THOMPSON  
BRAY  
BROWN  
INC.

ARCHITECTS  
PLANNERS


Charles H. Britain AIA  
C. Sammy Thompson AIA  
E. Riley Bray AIA  
Robert W. Brown AIA/ASLA  
MACON, GEORGIA

SHEET No. \_\_\_\_\_  
OF \_\_\_\_\_  
DATE: \_\_\_\_\_  
REVISED: \_\_\_\_\_  
PROJECT No. 97-027

07 MAY 97  
c:\win32app\lustration\dgn\frank\firest.dgn

Free Sta 101 - Floor Plan

WWW.BCB.COM/BTAIN/THOMPSON/FRAY/BROWN/07-1997-25-01-25

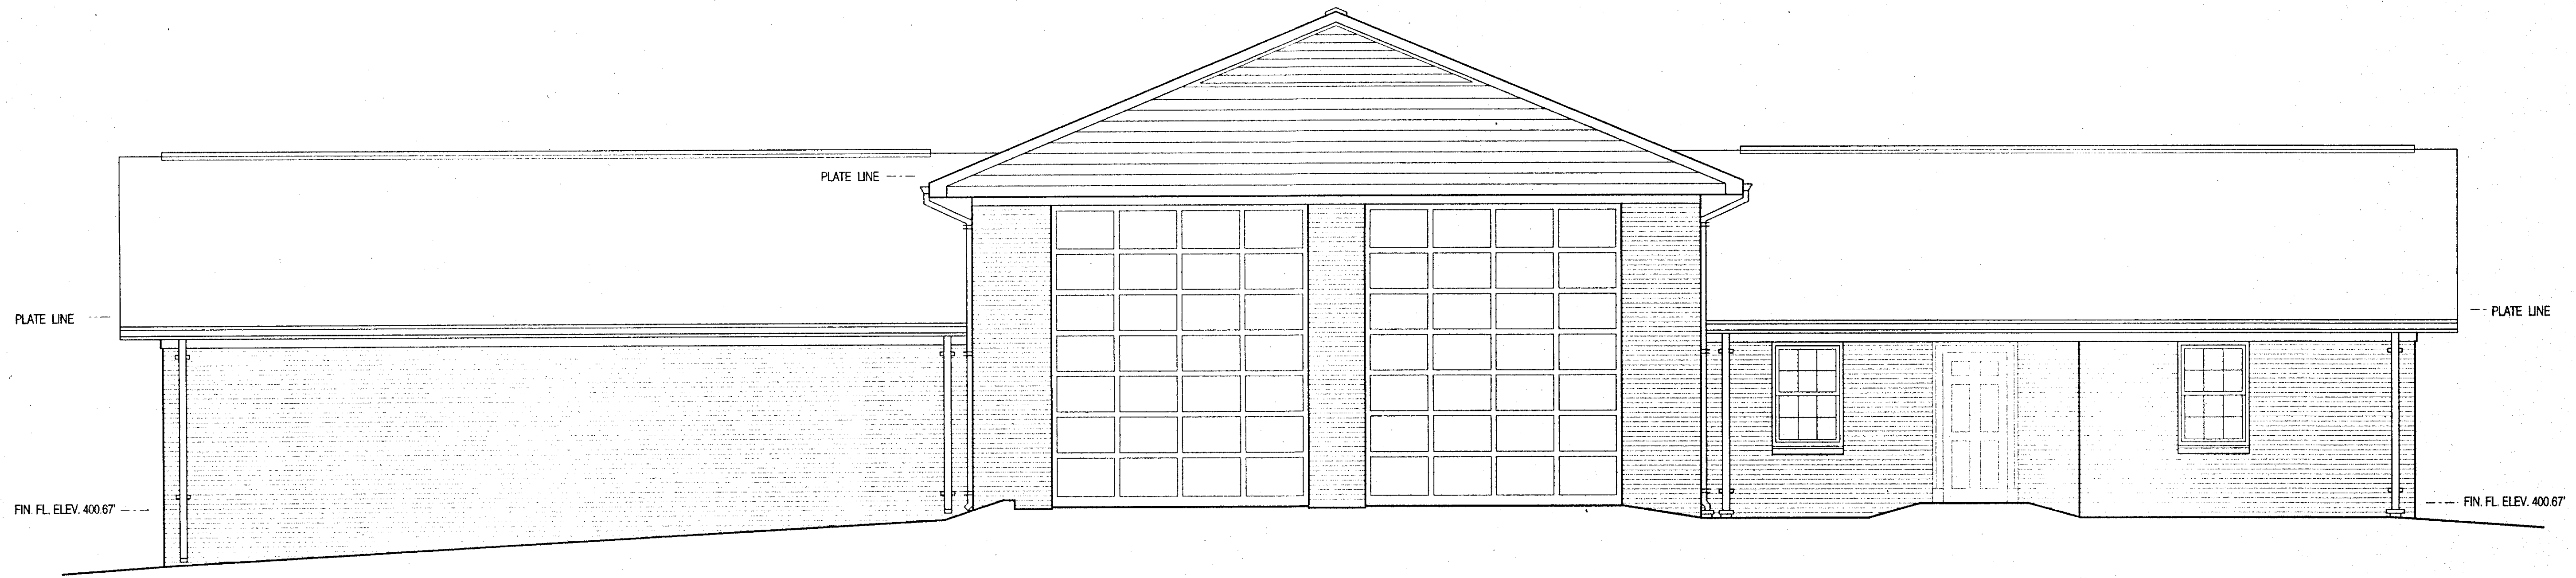

FRONT ELEVATION  
1/4" = 1'-0"

FIRE STATION NO. 101  
FOR MACON-BIBB CO. FIRE DEPARTMENT  
WEAVER ROAD MACON, GEORGIA

FRONT ELEVATION

BRITAIN  
THOMPSON  
BRAY  
BROWN  
INC.

ARCHITECTS  
PLANNERS

Charles H. Brittain AIA  
C. Sammy Thompson AIA  
E. Riley Bray AIA  
Robert W. Brown AIA/ASLA  
MACON, GEORGIA

SHEET No. \_\_\_\_\_

OF \_\_\_\_\_  
DATE: \_\_\_\_\_  
REVISED: \_\_\_\_\_

PROJECT No. 97-027