


Train Center – Drainage and Site Work Project
715 Oglethorpe Street Macon, Ga 31201
March 2023



Wimberly Treadwell
LANDSCAPE ARCHITECT
478.808.0391
wimberly@wimberlytreadwell.com
wimberlytreadwell.com

Train Center - Drainage and Site Work Project

March 2023

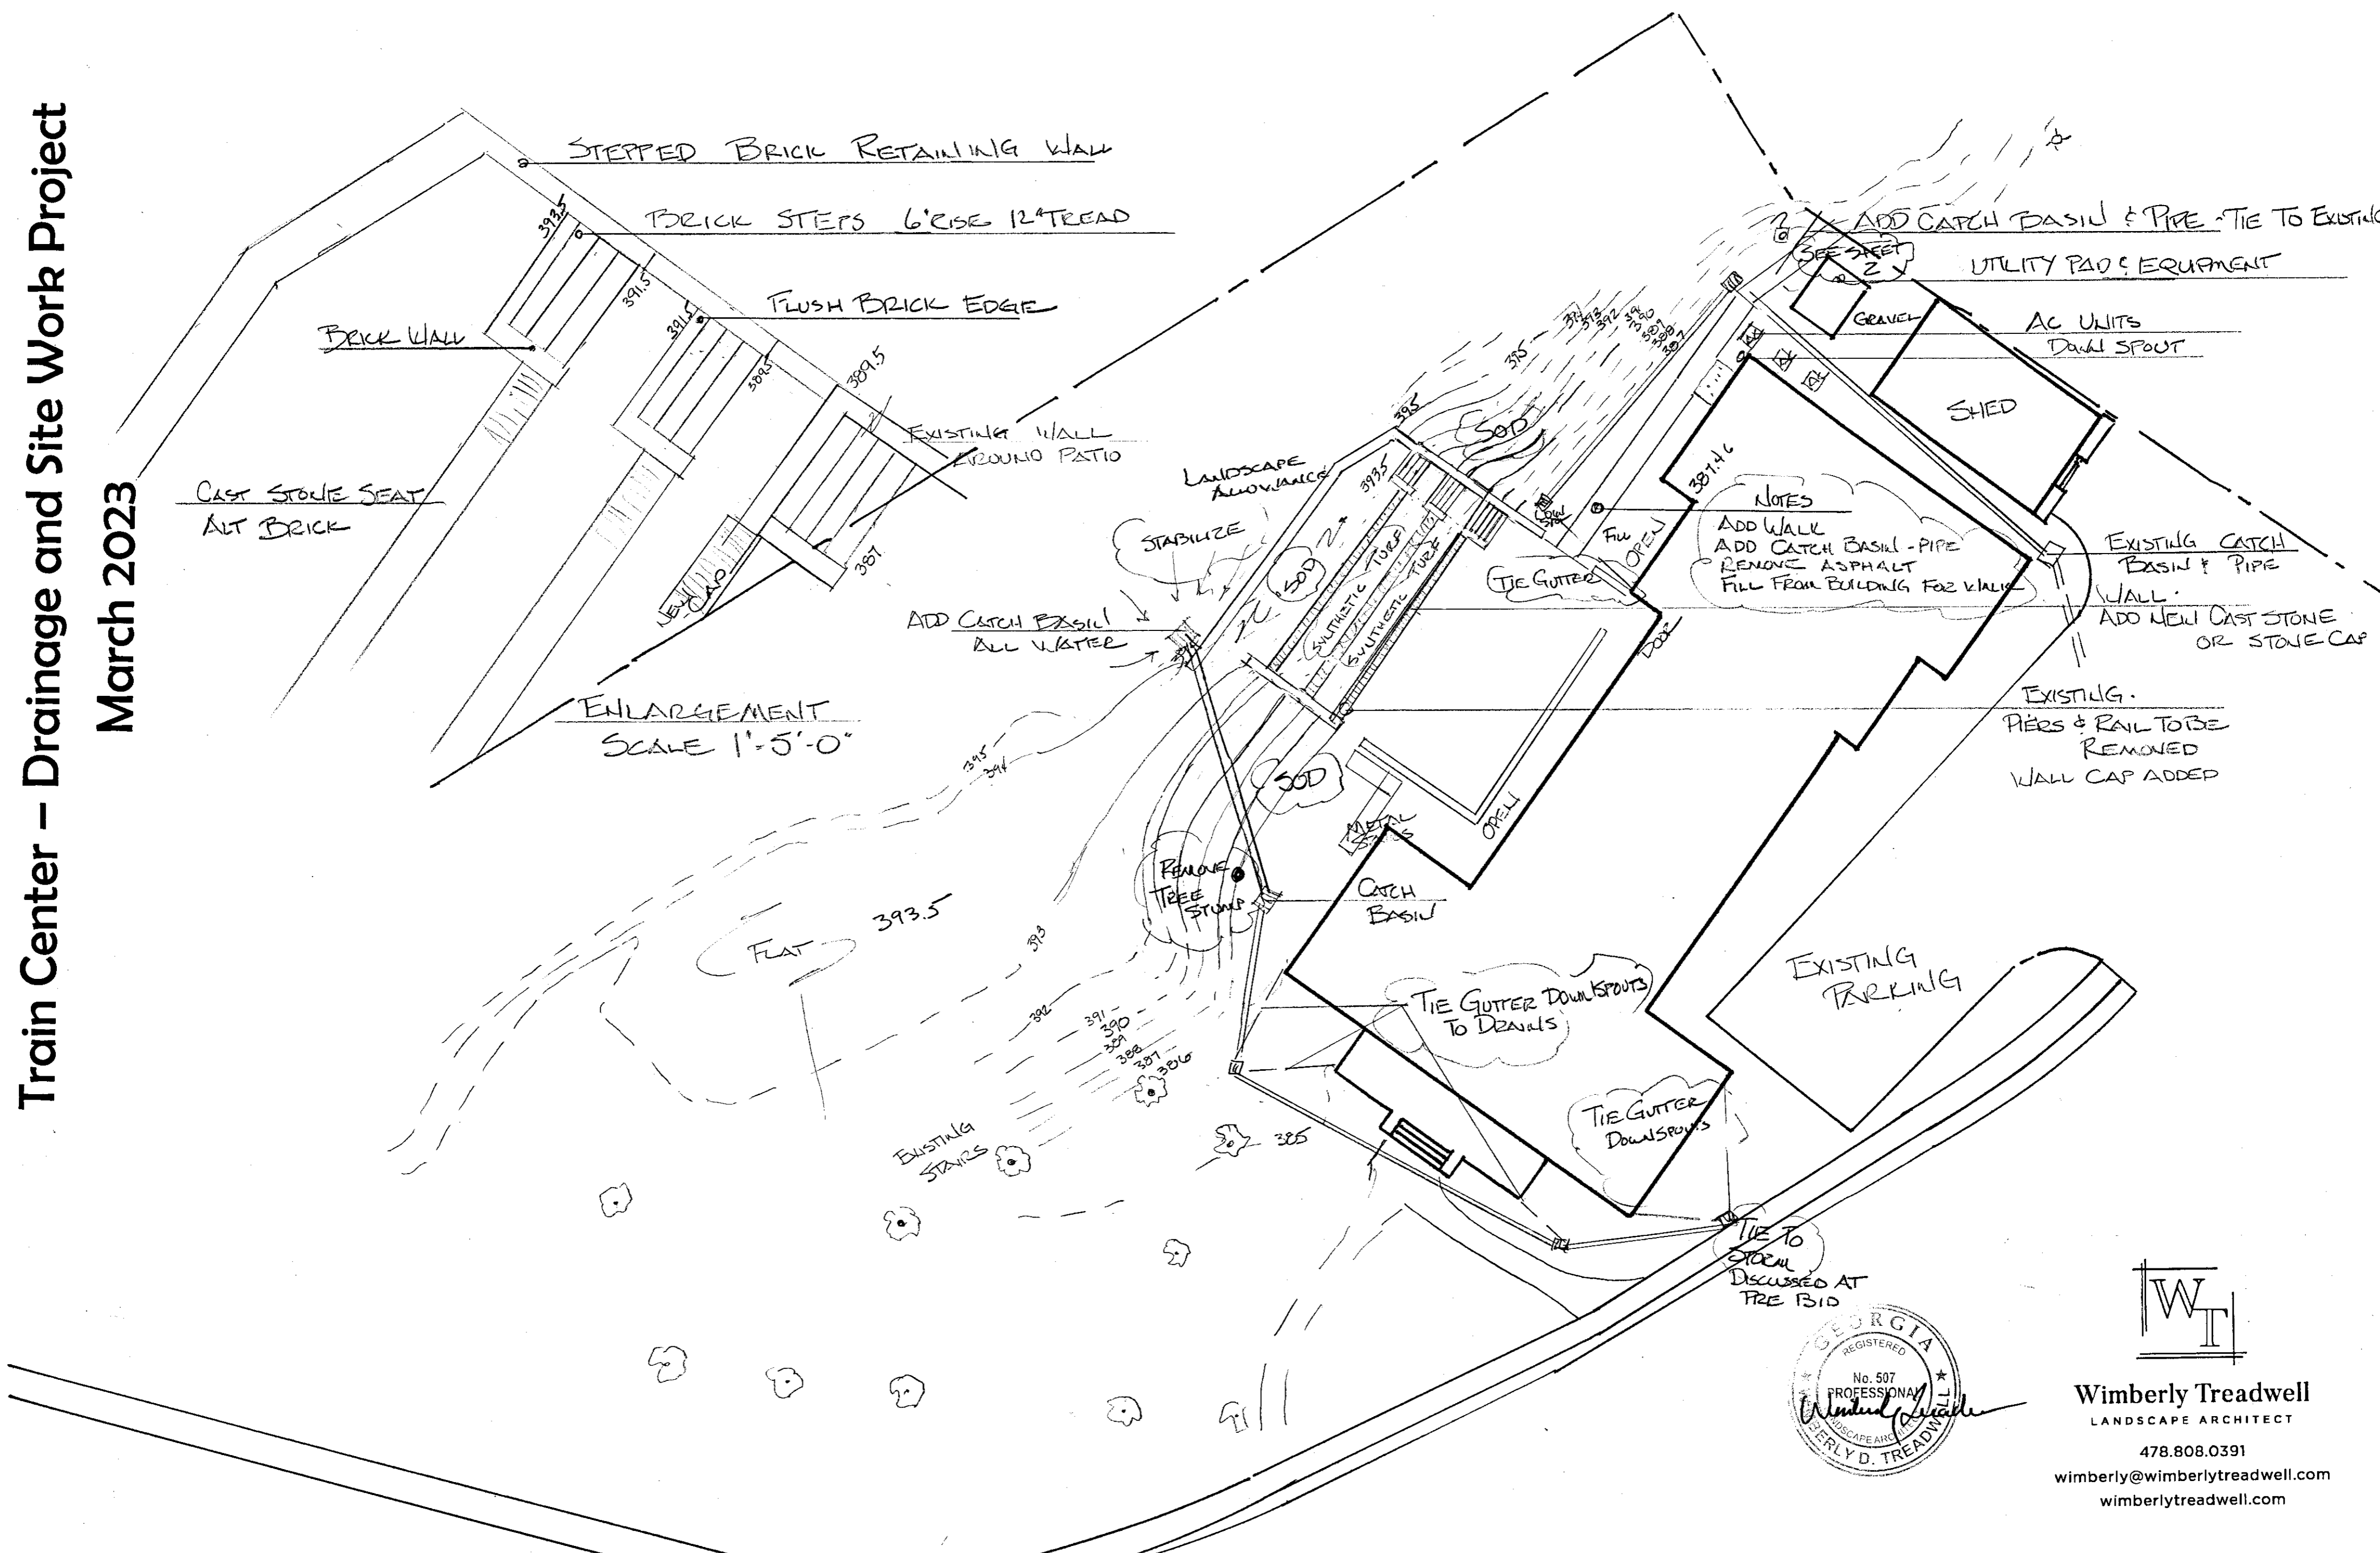


NOTES
 ADD WALK
 ADD CATCH BASIN - PIPE
 REMOVE ASPHALT
 FILL FROM BUILDING FOR WALK




Wimberly Treadwell
 LANDSCAPE ARCHITECT
 478.808.0391
 wimberly@wimberlytreadwell.com
 wimberlytreadwell.com

TRAIN CENTER SITE PLAN		
SCALE: 1"=20'-0"	APPROVED BY:	DRAWN BY: WDT
DATE: MARCH 2023		REVISED:
GRADING, WALL & DRAINAGE PLAN		DRAWING NUMBER
		1 OF 2

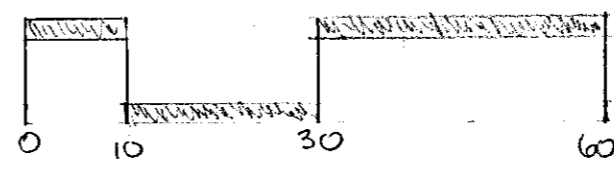

SCALE 1"=20'-0"

Train Center - Drainage and Site Work Project
 March 2023

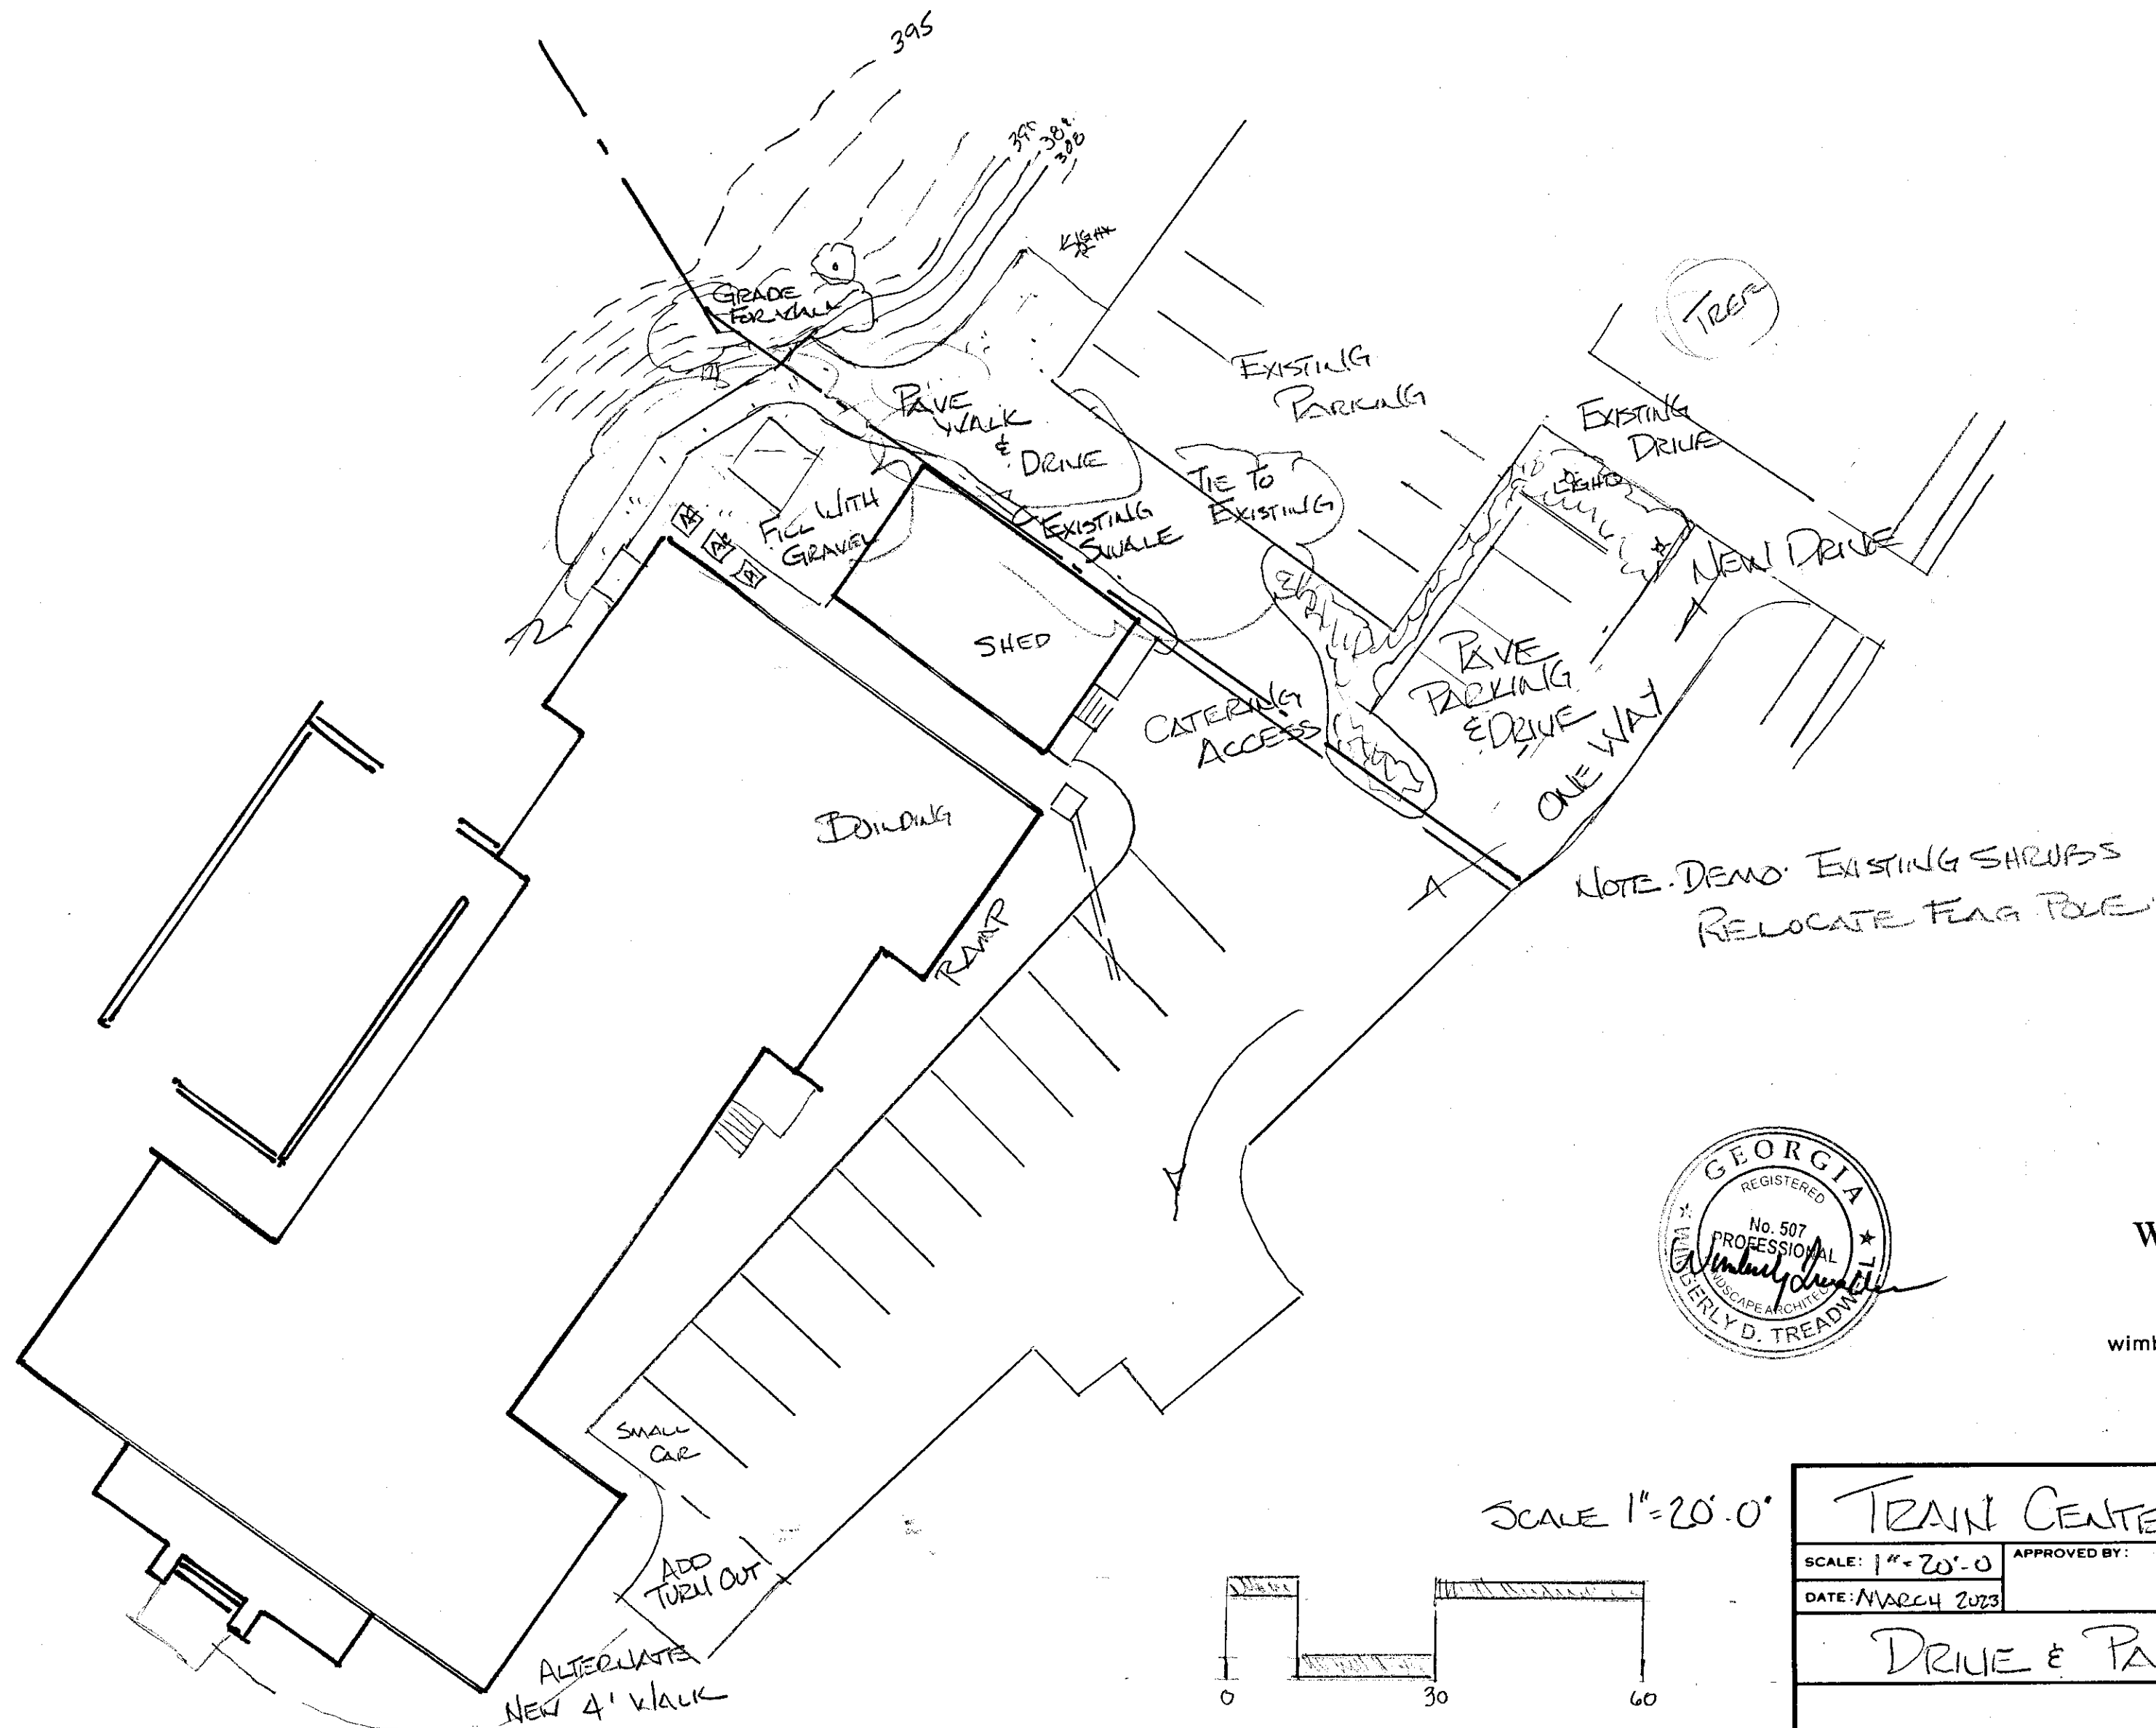

Wimberly Treadwell
 LANDSCAPE ARCHITECT
 478.808.0391
 wimberly@wimberlytreadwell.com
 wimberlytreadwell.com

TRAIN CENTER SITE PLAN		
SCALE: 1" = 20'-0"	APPROVED BY:	DRAWN BY: WJT
DATE: MARCH 2023		REVISED:
DRIVE & PARKING		
DRAWING NUMBER		2 OF 2