



**26-305-LH MACON BIBB COUNTY RADIO SHOP
4520 KNIGHT ROAD
MACON, GEORIGIA
BTBB #2024-29**

February 12, 2026

ADDENDUM NUMBER ONE

Bidders are advised that bidding documents on the above named project are amended as follows:

DRAWINGS

Sht. G1.3, Drawings and Specifications: Add the following:

DEMOLITION

- A. The Contractor is responsible for all building and site demolition required to accomplish the new work shown on the plans.
 - 1. Disposal of Debris: Remove from the site all debris resulting from the demolition operations; burning of debris on site will not be permitted; place of disposal for demolished items shall be the Contractor's responsibility.
 - 2. Refer to the attached drawing, EX1.1 Existing Floor Plan, dated 10/24/25.

Attachment: EX1.1 Existing Floor Plan

END OF ADDENDUM



609 Cherry Street, Macon, GA 31201
478.742.1208 / www.bbinc.com
© Copyright 2024 BB Inc.
NOT FOR REPRODUCTION

The delivery of this drawing should not be construed to provide any express warranty or guarantee to anyone that all dimensions, details, etc. are correct or to indicate that the use of this drawing implies any review and approval of the design professional for any future use. Any use of the information on this drawing is at the sole risk and liability of the user.

MBC RADIO SHOP
4520 KNIGHT ROAD, MACON, GEORGIA


Drawing Issue Schedule

Issue No.	Date	Description
1	10-24-2025	

Project No: 2024-29

Existing Floor Plan

EX1.1

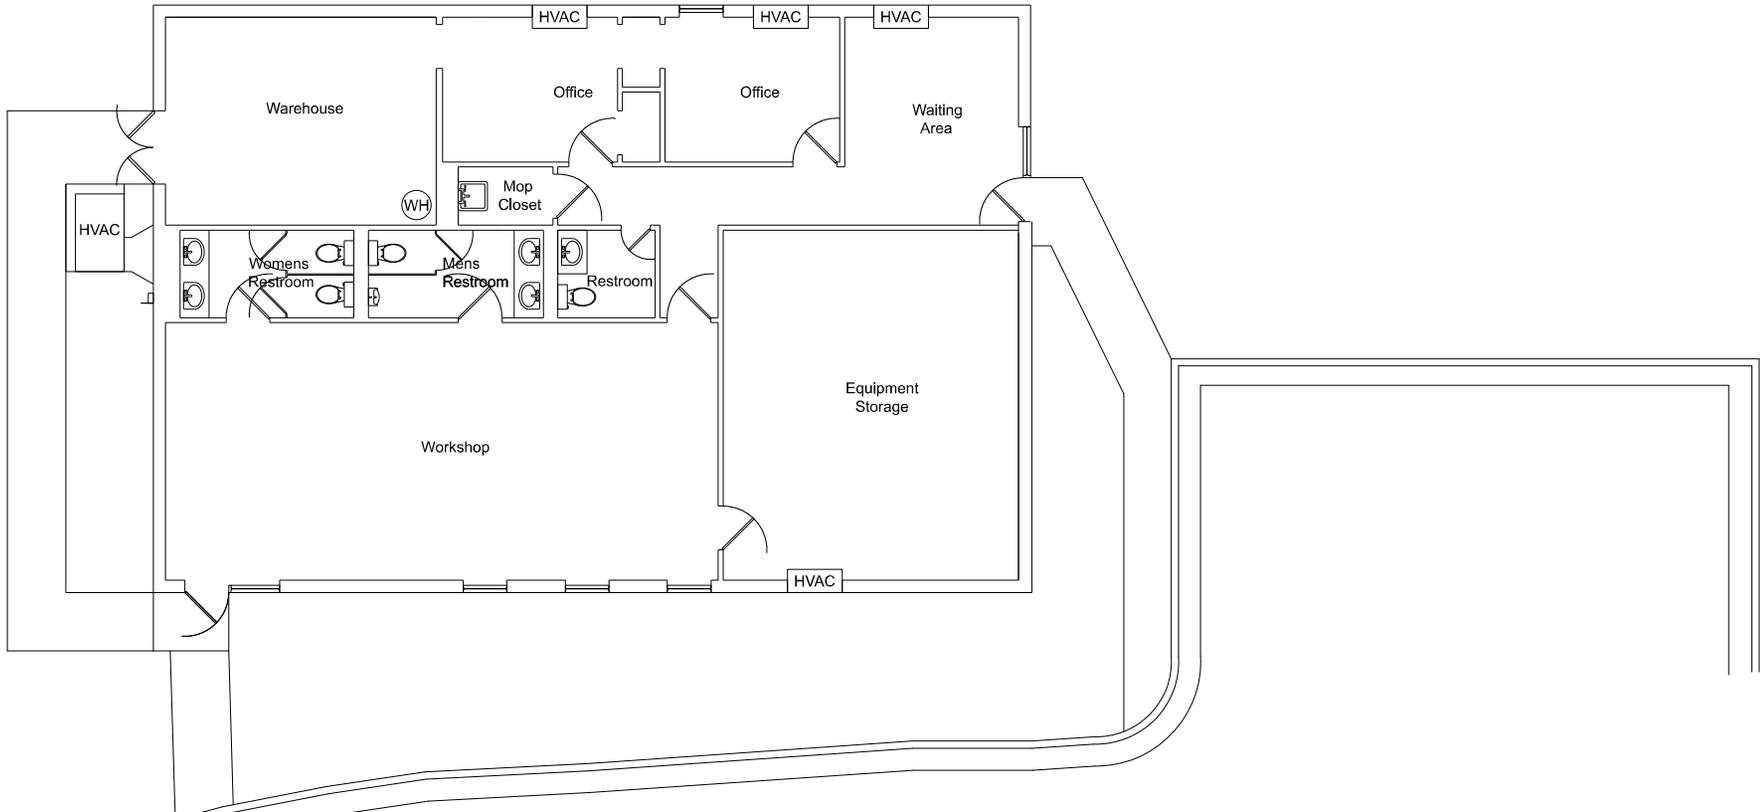

EXISTING FLOOR PLAN
1/4" = 1'-0"

GRAPHIC SCALE IN FEET
0 5 10

PROJECT NUMBER: 2024-29 - MBC Radio Shop Existing Floor Plan - 10/24/2025