

**Macron-Bibb County
Engineer's Office**
780 THIRD STREET (478) 621-6660
MACON, GA 31201 (478) 621-6666



The project scope is road base improvements along a 1.06 mile stretch of Bondsvue Road. This is a maintenance contract only with no new construction along the route. The route beginning approximately 1050 feet west of the intersection of Level Acres Drive SW to the proposed DNR boat ramp at the Ocmulgee River.

INDEX

SHEET NO.	TITLE
01-001	Cover Sheet
04-001	General Notes
13-001 to 13-003	Mainline Roadway
56-001	Construction Standards & Details

FEBRUARY 2026

Mayor and Commissioners:

Lester Miller - Mayor
Seth Clark - Mayor Pro Tem
Valerie Wynn
Paul Bronson
Stanley Stewart
Joey Hulett
Raymond Wilder
Bill Howell
Donice Bryant
Brendalyn Bailey

John Hayes, County Engineer

Maintenance Plan
Bondsvew Road
Land Lots 137, 141, & 148 7th Land District
Macon-Bibb County, Georgia

REVISIONS		DESCRIPTION
DATE		
DATE:	3/1/2025	
SCALE:	NTS	
DESIGNED:		
DRAWN:	FCB2	
CHECKED:		
PROJ. NO.:	0020056	
DWG.:		
Title: Cover		
Sheet: 01 - 001		

Environmental Resources Impact Table						
These resources and the restrictions listed are governed by state and federal law.						
Resource Name	Location			Permitted Construction Activity	Special Provision?	Comments
	Beginning STA	Ending STA	Side			
Protected Species	-	-	-	-	107.23 H	To prevent harm to protected species
BondSwamp National Wildlife Refuge				No Activity	None	-
404 Permits and Variances			Expiration dates (if applicable) Contact GDOT OES 6 months prior to expiration, if work will extend beyond this date.			
None						

EROSION AND SEDIMENT CONTROL NOTES:

Compliance with Regulations: All land-disturbing activities must comply with applicable federal, state, and local erosion and sediment control (ESC) laws and ordinances. Focus should be made on following the use of Best Management Practices (BMPs). See the Erosion and Sedimentation Act of 1975 and the guidelines in the Manual for Erosion and Sediment Control in Georgia.

Installation and Maintenance: All temporary and permanent ESC measures must be installed and made functional before the start of ground-disturbing activities. The contractor shall ensure all measures are maintained properly throughout the project's duration and after completion for permanent measures.

Minimizing Disturbance: Construction activities should be phased to minimize the amount of time soils remain exposed and bare soil areas should be kept to a minimum.

Immediate Stabilization: Exposed soils, including stockpiles, must be stabilized immediately using methods such as mulching, temporary seeding, or erosion control blankets.

Sediment Control: Sediment control measures (e.g., silt fences, sediment traps, check dams) must be installed downslope of disturbed areas to capture sediment on-site and prevent it from leaving the site, entering water bodies, or public rights-of-way.


Inspection: Regular inspections of all ESC measures are required, especially after each rainstorm. Any damaged or ineffective controls must be repaired or replaced immediately.

Pollution Prevention: Best Management Practices, as referenced above, should be used to prevent pollution from non-sediment sources (e.g., proper storage/disposal of liquid wastes, hazardous materials, and refuse).

Reporting: Emergency Contact:
Keith Braswell
Macon-Bibb County Engineering Department
(478) 621-6660.

NOTES

1. Prior to starting construction, the general contractor shall be responsible to verify that all required permits and approvals have been obtained. No construction or fabrication of any item shall begin until the contractor has received all plans and any other documentation from all of the permitting and other authorities. Failure of the contractor to follow this procedure shall cause the contractor to assume full responsibility for any subsequent modification of the work mandated by any regulatory authority.
2. Contractor to verify all underground utilities with the Utilities Protection Center 1-800-282-7411 prior to construction.
3. Contractor shall furnish and maintain all necessary barricades around work site and provide protection against water damage and soil erosion.
4. All work to be done in accordance with these plans and the executed contract documents (unless otherwise noted).

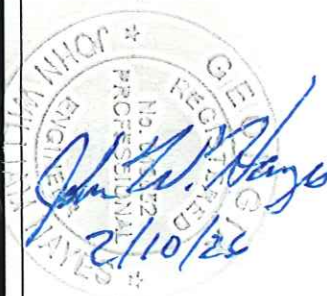

Macon-Bibb County
Engineer's Office
780 THIRD STREET (478) 621-6660
MACON, GA 31201 (478) 621-6666




Maintenance Plan
Bondsview Road
Land Lots 137, 141, & 148 7th Land District
Macon-Bibb County, Georgia

REVISIONS	DESCRIPTION
DATE	

DATE: 3/13/2025
SCALE: NTS
DESIGNED:
DRAWN: FCB2
CHECKED:
PROJ. NO.: 0020056
DWG.:

Title:
General Notes
Sheet:
04 - 001

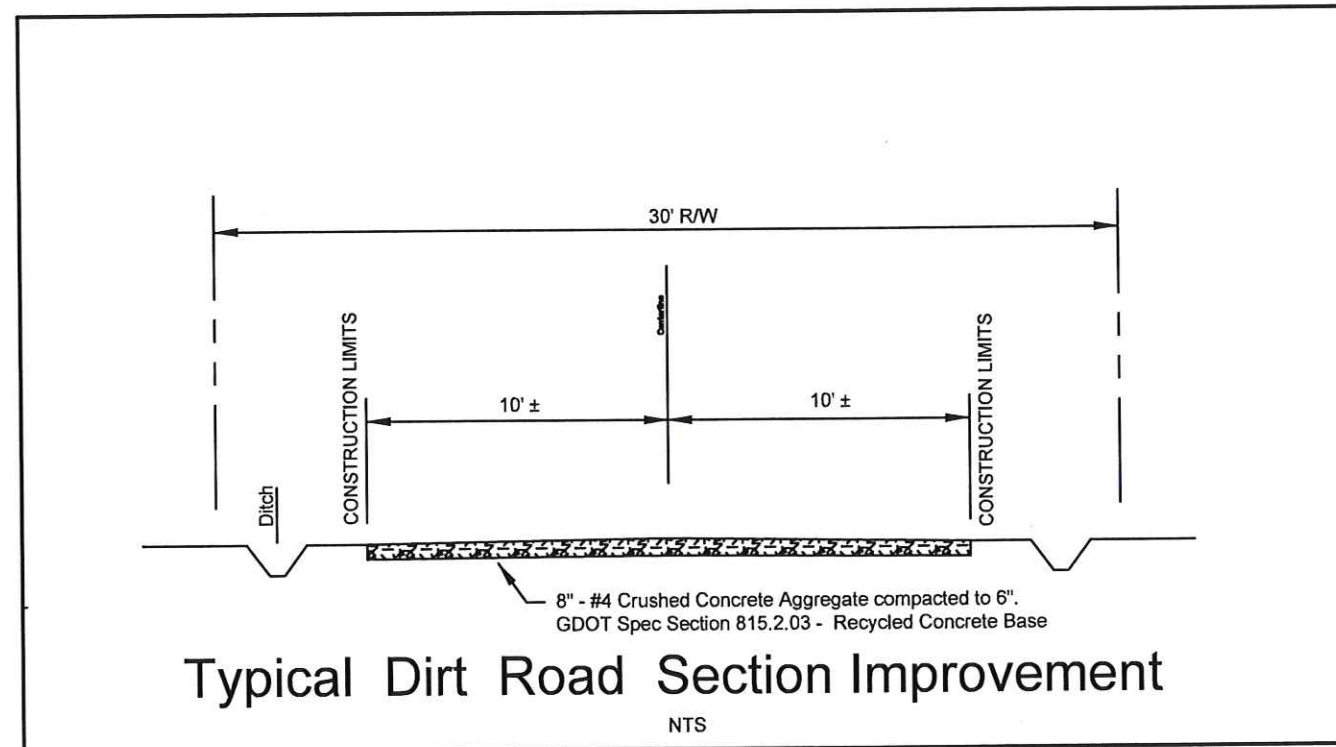

**Maron-Wibb County
Engineer's Office**
780 THIRD STREET (478) 621-6660
MACON, GA 31201 (478) 621-6666

Maintenance Plan
Bondsvew Road
Land Lots 137, 141, & 148 7th Land District
Macon-Bibb County, Georgia

[illegible]

DATE: 3/13/2025
SCALE: NTS
DESIGNED:
DRAWN: FCB2
CHECKED:
PROJ. NO.: 002005
DWG.:

Title:
Standards - Details

Sheet:
05 - 001

Macon-Bibb County
 Engineer's Office
 780 THIRD STREET (478) 621-6660
 MACON, GA 31201 (478) 621-6666




Maintenance Plan
Bondsview Road
 Land Lots 137, 141, & 148 7th Land District
 Macon-Bibb County, Georgia


REVISIONS	DESCRIPTION
DATE	

DATE: 3/13/2025
 SCALE: 1" = 40'
 DESIGNED:
 DRAWN: FCB2
 CHECKED:
 PROJ. NO.: 0020056
 DWG.:

Title:
 Plan View
 Sheet:
 13 - 001

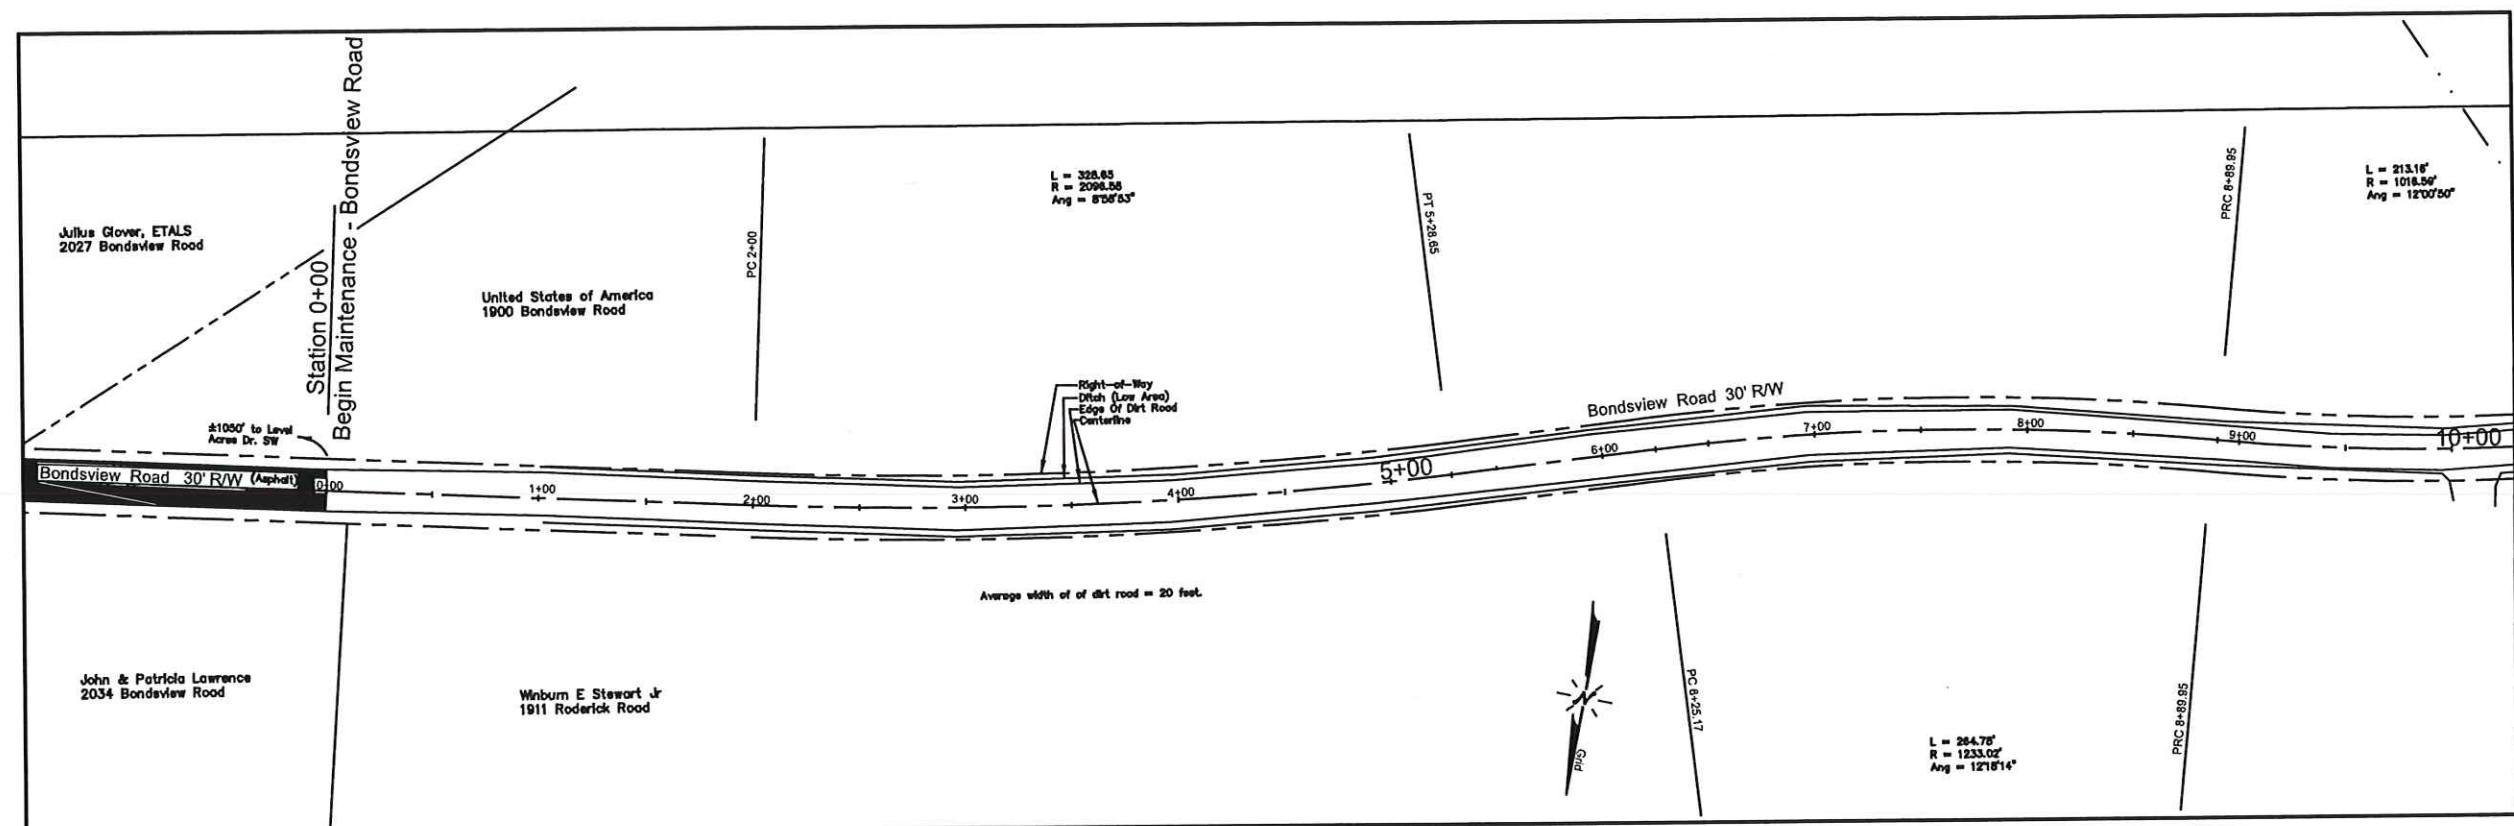


Panel 1

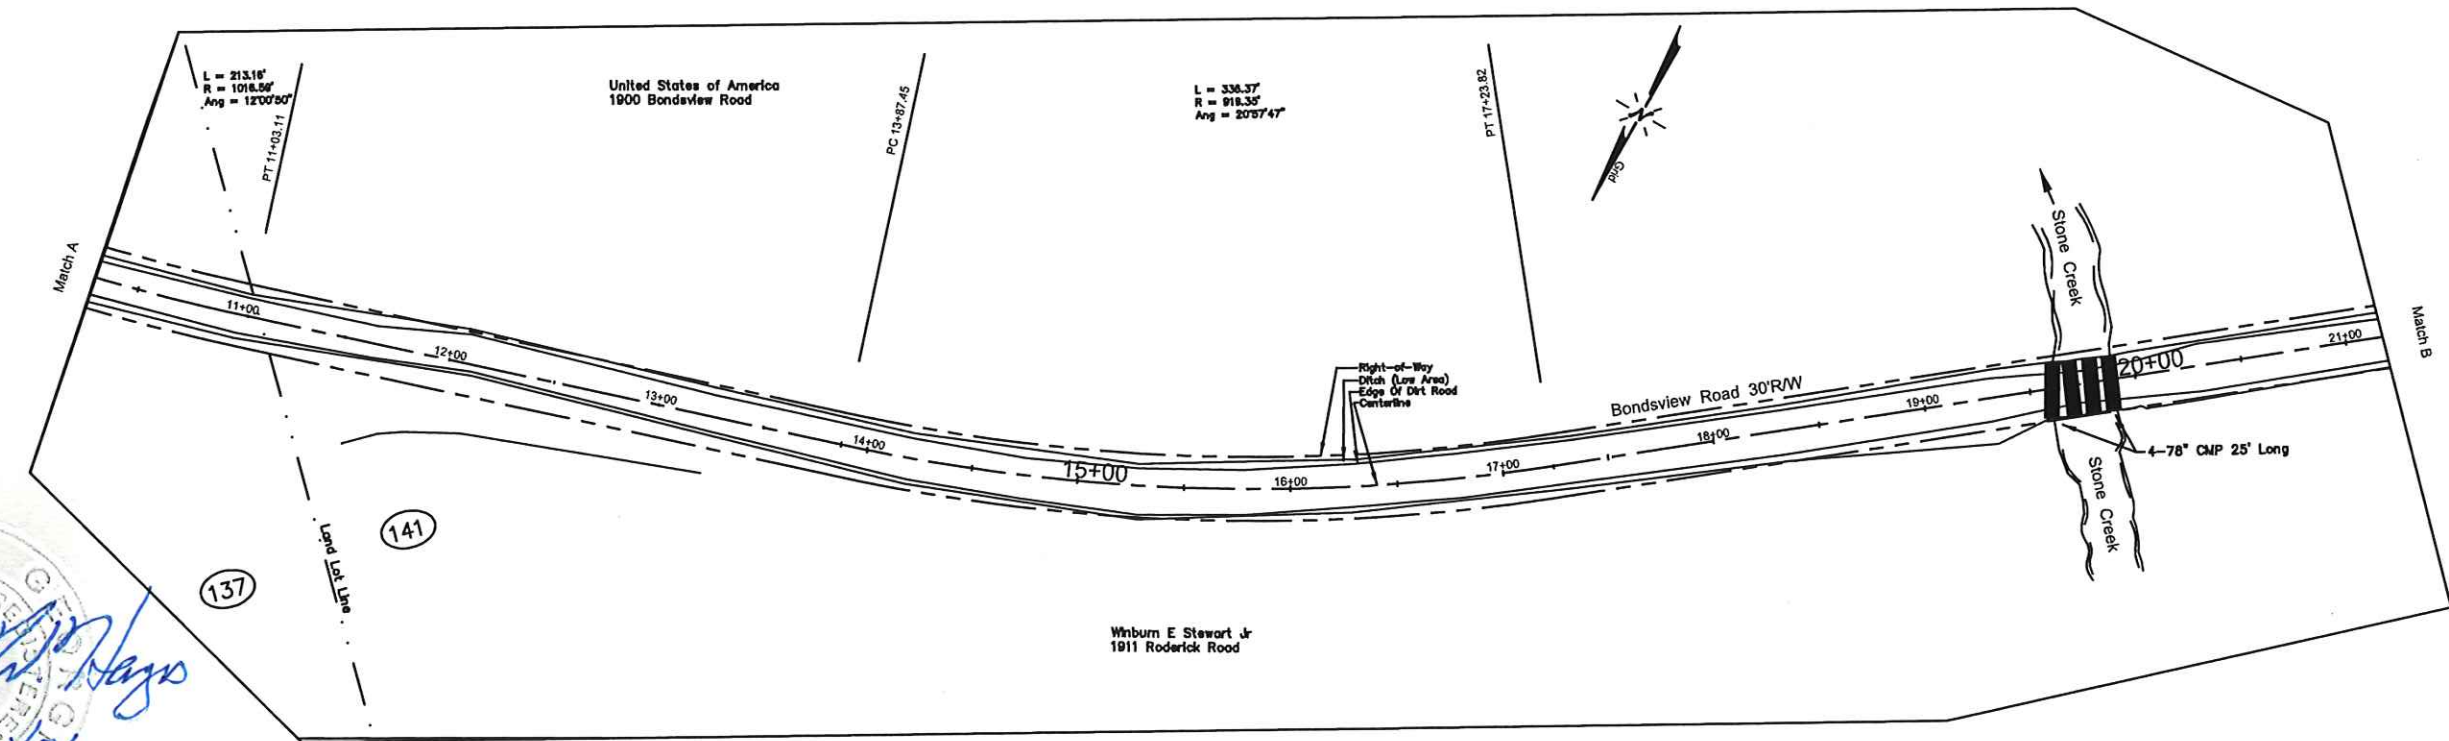


Panel 2

[Signature]
 2/1/26

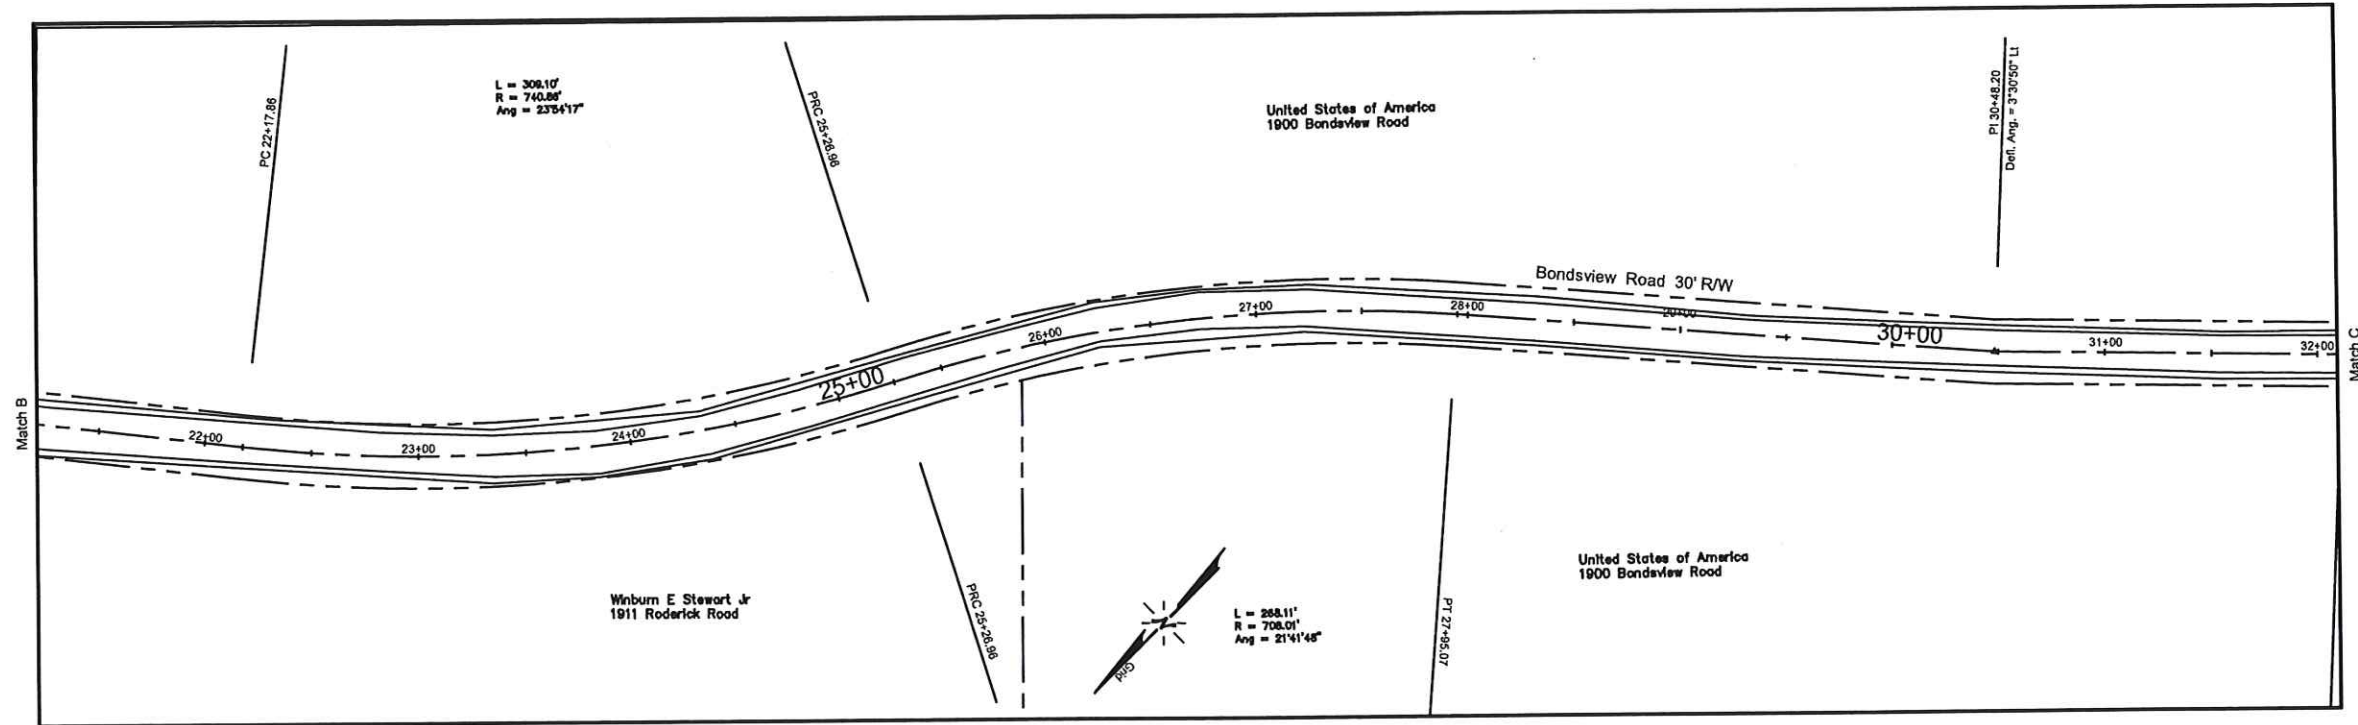

Panel 3

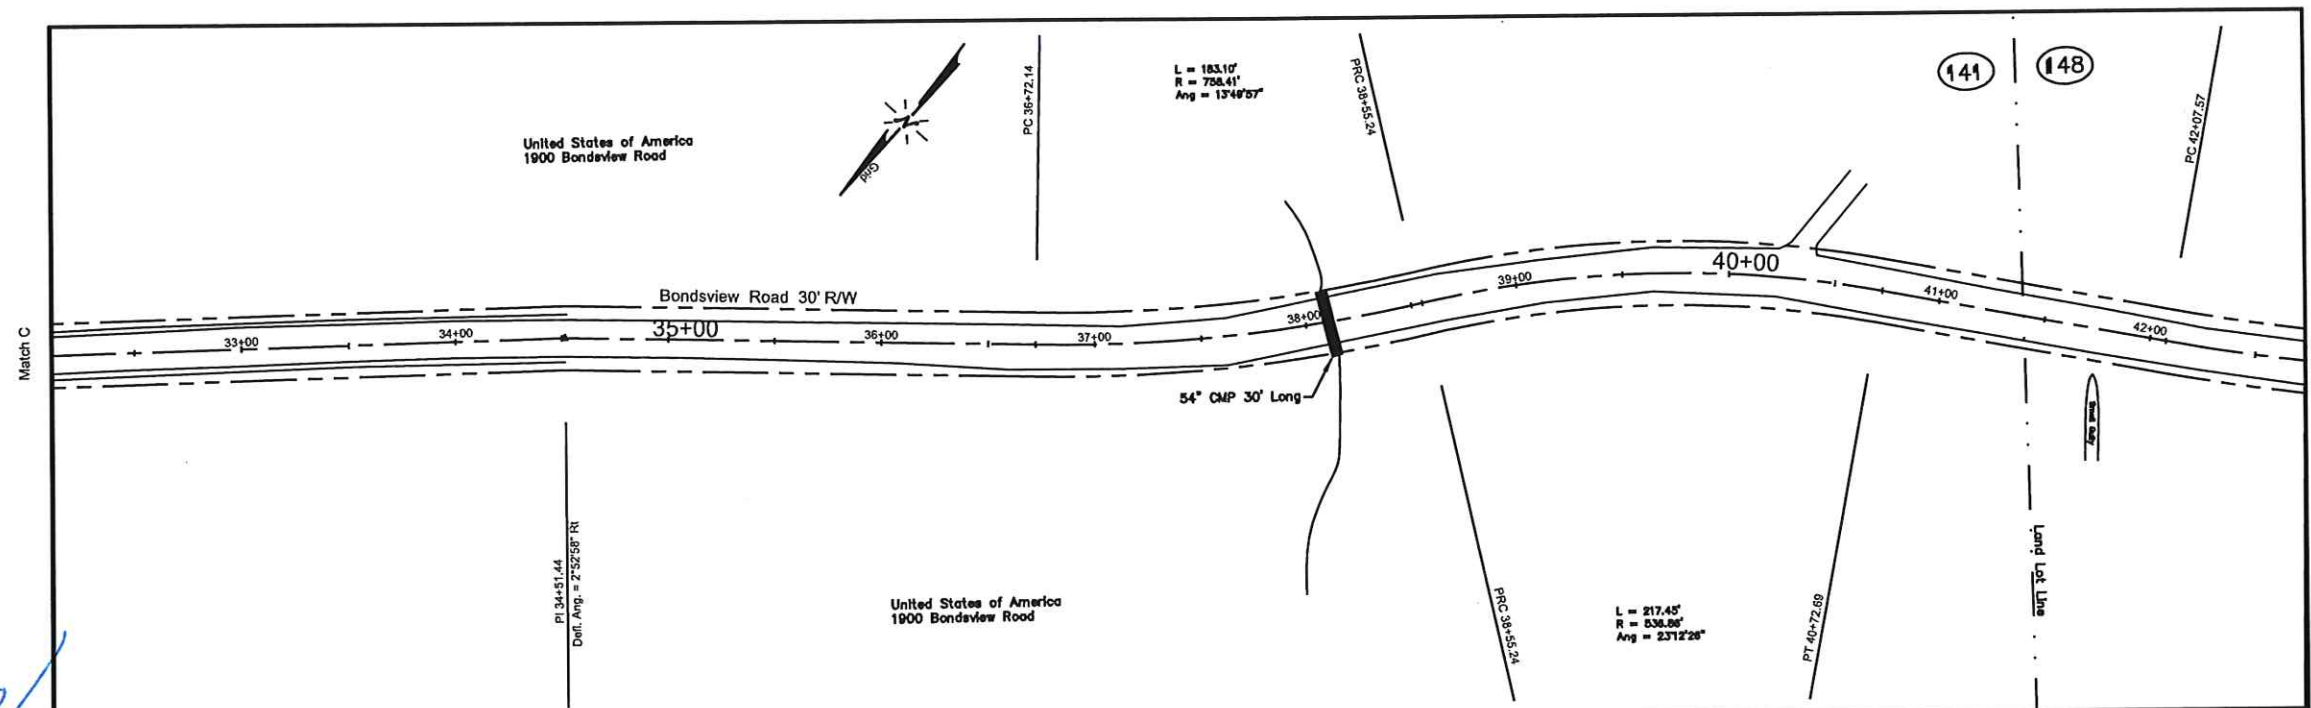

Panel 4

**Marion-Bibb County
Engineer's Office**
780 THIRD STREET (478) 621-6660
MACON, GA 31201 (478) 621-6666





Maintenance Plan
Bondsview Road
Land Lots 137, 141, & 148 7th Land District
Macon-Bibb County, Georgia

REVISIONS	DESCRIPTION
DATE	

DATE: 3/13/2025
SCALE: 1" = 40'
DESIGNED:
DRAWN: FCB2
CHECKED:
PROJ. NO.: 0020056
DWG:

TITLE:
Plan View
Sheet:
13 - 002

John H. Hayes
2/10/26
JOHN H. HAYES
COUNTY ENGINEER
NO. 640832
EXPIRATION DATE 12/31/2026

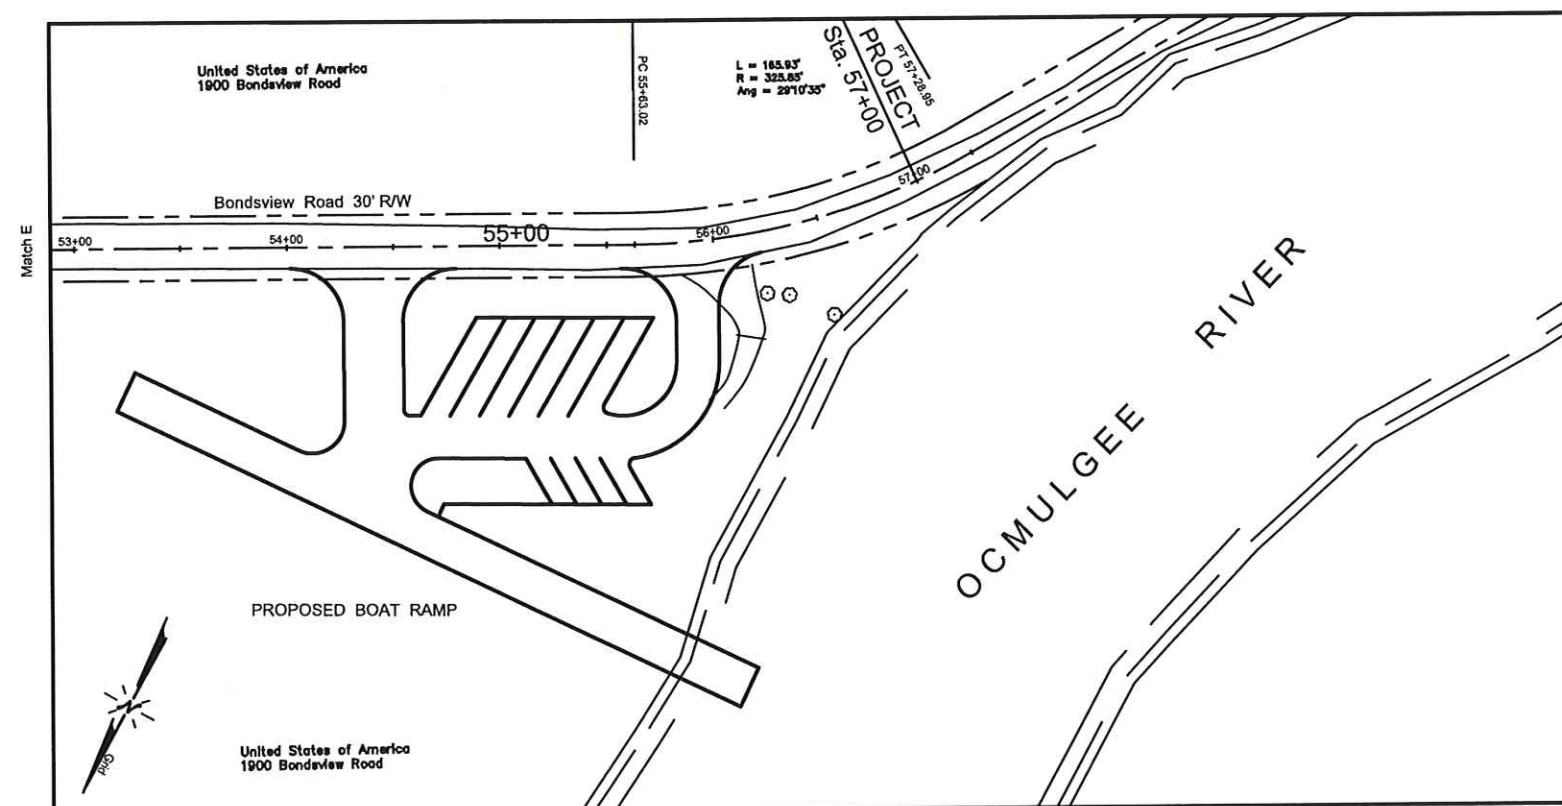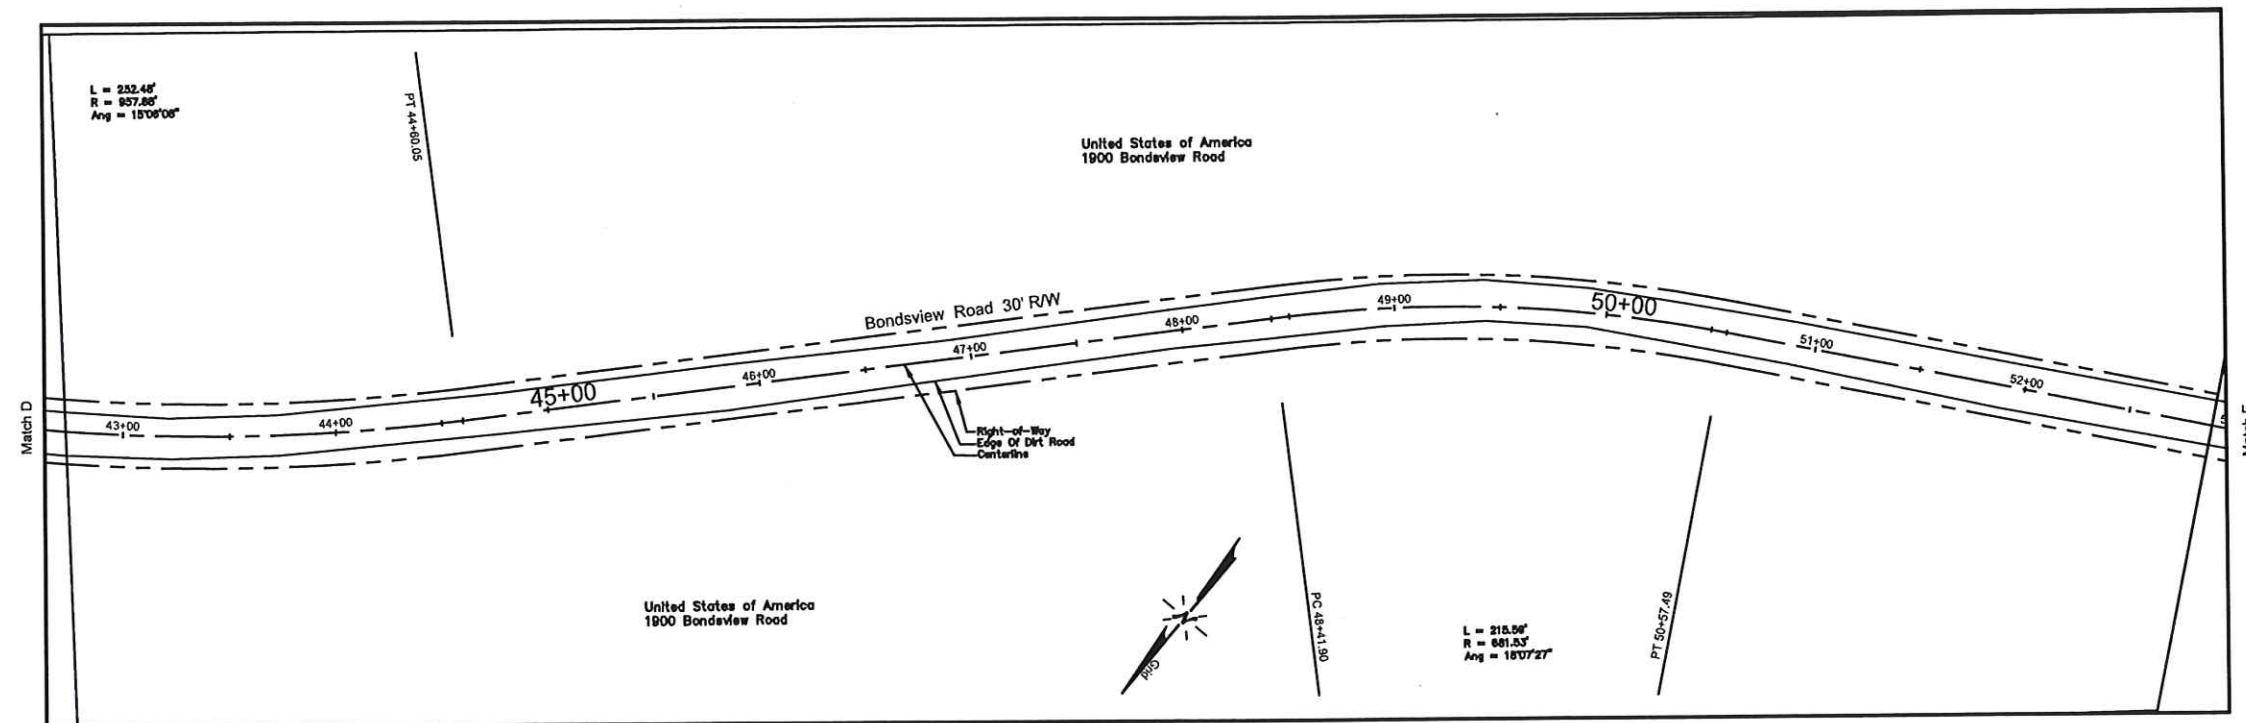

**Macron-Ribb County
Engineer's Office**
780 THIRD STREET (478) 621-6660
MACON, GA 31201 (478) 621-6666



Maintenance Plan
Bondsvie Road
Land Lots 137, 141, & 148 7th Land District
Macon-Bibb County, Georgia

[illegible]

Title:
General Notes

Sheet:
13 - 003

2/10/26