



Macon-Bibb County Government

Procurement Department

Government Center

700 Poplar Street, Suite 308

Macon, Georgia 31201

(478) 803-0550

Fax (478) 751-7252

June 22, 2020

ADDENDUM # 4

To: ALL PROSPECTIVE FIRMS

Re: INVITATION FOR BIDS: 20-076-LS Freedom Park Phase 3

Questions and Answers

1. There is not a diameter of pipe for the top and brace rail specified in the specifications. Detail on Drawing C6.1 shows a 1 5/8" top rail with a 2" bottom and brace rail. The 1 5/8" is normal industry standards where as 2" is not normally used for a brace and bottom rail. Would 1 5/8" be acceptable for brace and bottom rail as well?

If it is detailed in the drawing, bid on it as shown. The winning bidder can ask these questions later. We are using larger diameter pipe because it will stand up to more abuse.

2. The specifications call for the gate frames to be 3". This is not industry standard. A 2" or 1 5/8" frame in what is normally used for industrial gate applications. Would one of those be acceptable?

If it is detailed in the drawing, bid on it as shown. The winning bidder can ask these questions later. We are using larger diameter pipe because it will stand up to more abuse.

See attached Sod Plan.

Please incorporate this change into the Invitation for Bid and acknowledge receipt of this addendum on your bid form.

Sincerely,

Lauren N. Schultz


Lauren N. Schultz

Procurement Officer

lschultz@maconbibb.us

478-803-0550


10' GRID NORTH (GA WEST ZONE)

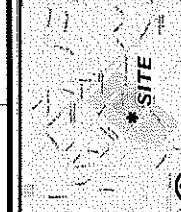

OWNER
MACON-BIBB COUNTY PARKS AND RECREATION DEPARTMENT
10000 WEST GATEWAY DR.
MACON, GA 31204

PROJECT DESCRIPTION
RECONSTRUCTION OF EXISTING PAVILION AND ADJACENT AREAS.

DATE: 03/20/10
SCALE: AS SHOWN
PROJECT NO: 10000
DRAWN BY: J. SMITH
CHECKED BY: J. SMITH
DATE: 03/20/10

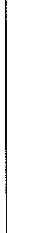

TRAVIS PRULL & ASSOCIATES, INC.
10000 WEST GATEWAY DR.
MACON, GA 31204
TEL: 706/478-4478
WWW.TRAVISPRULL.COM

NOTES:
1. ALL DIMENSIONS ARE IN FEET AND INCHES.
2. ALL FINISHES ARE AS SHOWN UNLESS OTHERWISE NOTED.
3. THE CONTRACTOR SHALL BE RESPONSIBLE FOR OBTAINING ALL NECESSARY PERMITS AND APPROVALS FROM THE APPROPRIATE AGENCIES.

1. RECONSTRUCT MEASURES
A. SAND BOX
B. PAINTED LINES 4" WIDE
C. SEE CURB DETAIL 206.0

2. UTILITIES
A. WATER TAP
B. WATER FOUNTAIN

3. GROUND AND DRAINAGE
A. DRAINAGE PIPE AND CATCH BASINS

4. STREET PARKING SPACES
A. NEW 8' ACCESS AISLE
B. PAINTED LINES 4" WIDE
C. SEE CURB DETAIL 206.0
D. SEE ASPHALT DETAIL ON SHEET 04.9

5. PAVILION
A. 24' X 20' POLYGON STRUCTURE
B. SEE DETAIL 106.1
C. 24' X 20' CONCRETE PAD

6. BERMUDA GRASS
A. 4" CHAIN LINK 300 LF
B. SEE DETAIL 106.1

7. PLAYGROUND
A. SAND BOX
B. TRAMPOLINE
C. TRICYCLE TRACK 4' CONCRETE 275 LF
D. MULCH
E. 9" WOOD CHIPS
F. BEANS

8. CHAIN LINK FENCE
A. SEE IRIGATION PLAN
B. SEE DETAIL 206.1

9. ASPHALT BASKETBALL COURTS
A. SAND BOX
B. HEAVY DUTY ASPHALT, SEE DETAIL 206.0
C. 8' FENCE 470 LF, SEE DETAIL 106.1
D. GATES 2, SEE DETAIL 206.1

10. CONCRETE SIDEWALK 705 LF
A. SEE DETAIL 106.0


11. EXISTING PAVILION
A. REFINISH WOOD
B. NEW ROOF REMOVE OLD SHINGLES

12. FINISHING
A. FLOOR DETAILS, SHEETS 04.1 & 04.3

13. SITE LIGHTING
A. SECURITY LIGHTING
B. SEE ELECTRICAL PLAN SHEET E1

14. REMOVE FLOATING DOCK


15. BERMUDA GRASS EXISTING LAKE
22,000 SF BERMUDA SEED

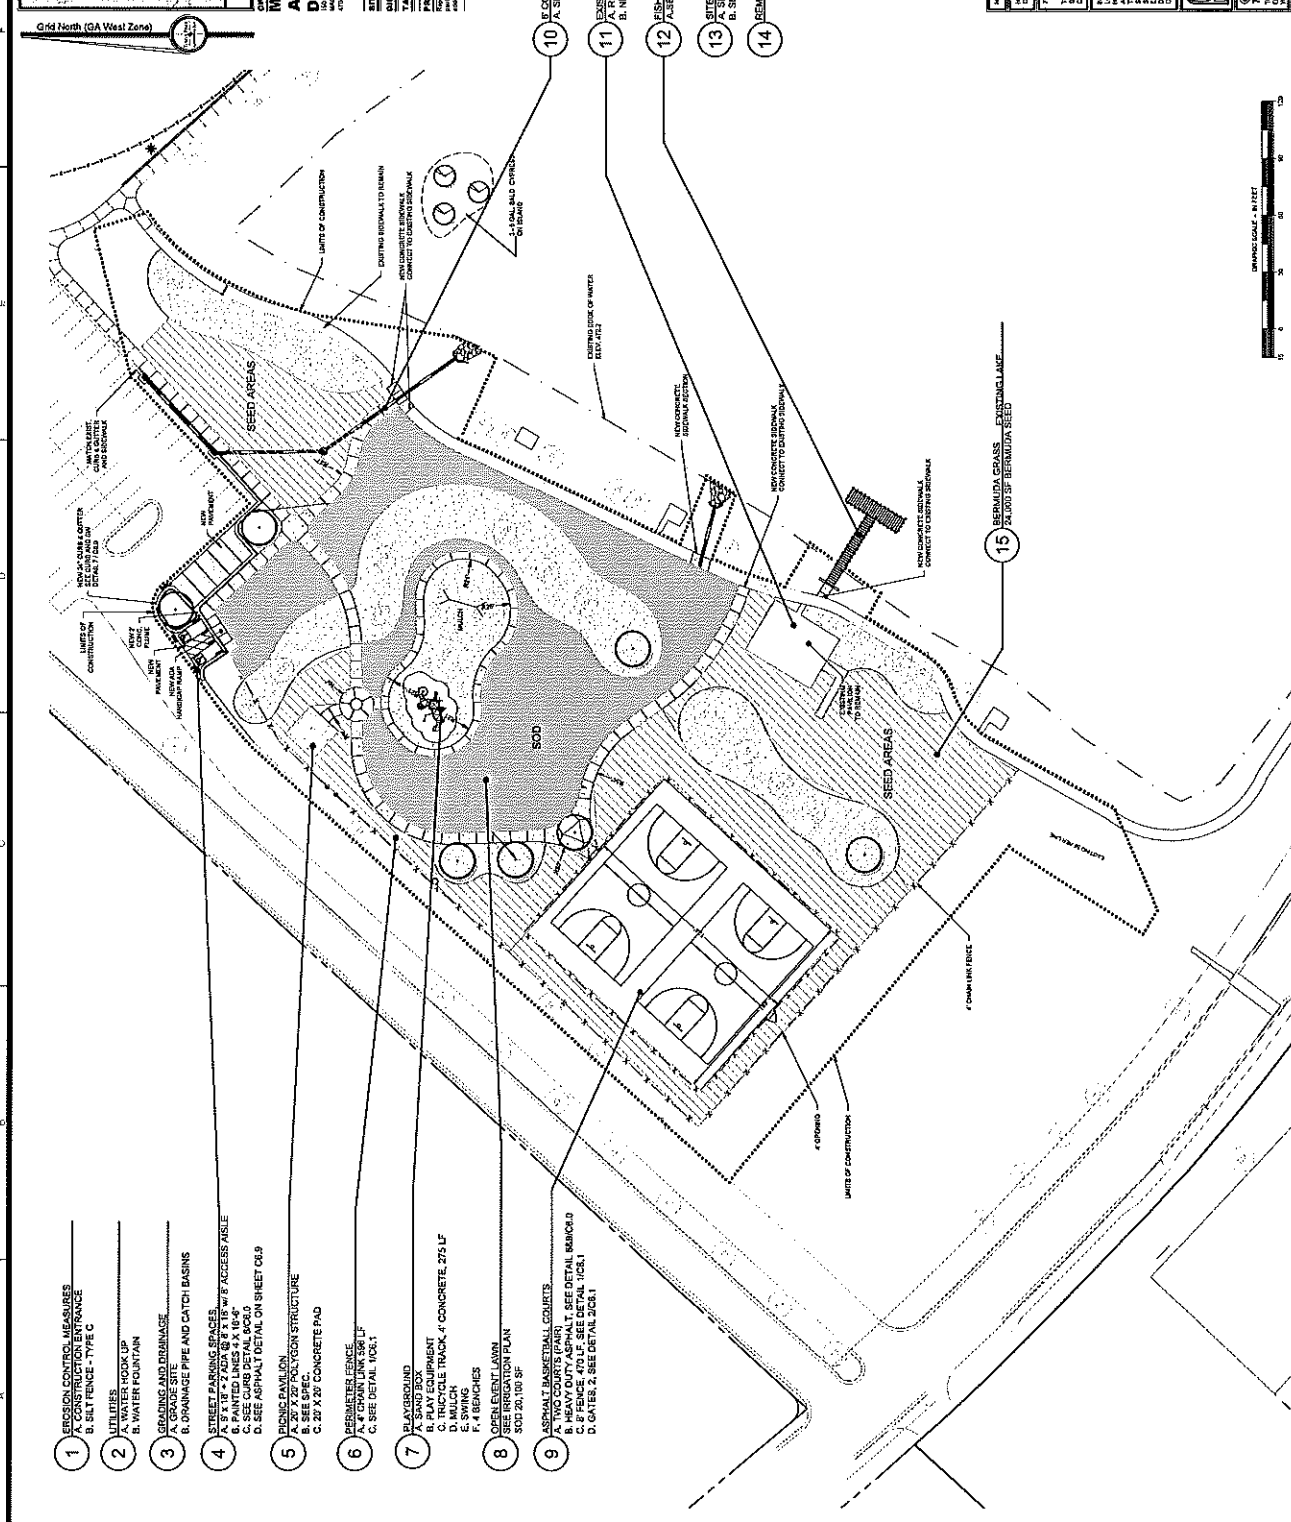

NOTES:
1. ALL DIMENSIONS ARE IN FEET AND INCHES.
2. ALL FINISHES ARE AS SHOWN UNLESS OTHERWISE NOTED.
3. THE CONTRACTOR SHALL BE RESPONSIBLE FOR OBTAINING ALL NECESSARY PERMITS AND APPROVALS FROM THE APPROPRIATE AGENCIES.

FREEDOM PARK PHASE 3

2007 ROYCE AVENUE, MACON, GA 31204 • LOTS 1, 2, 3 AND 4 • 18TH DISTRICT • CITY OF MACON • BIBB COUNTY GEORGIA

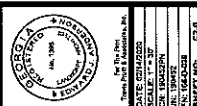

Travis Prull & Associates, Inc.
10000 WEST GATEWAY DR.
MACON, GA 31204
TEL: 706/478-4478
WWW.TRAVISPRULL.COM

DATE: 03/20/10
SCALE: AS SHOWN
PROJECT NO: 10000
DRAWN BY: J. SMITH
CHECKED BY: J. SMITH
DATE: 03/20/10



GEORGIA DEPARTMENT OF TRANSPORTATION

STATE OF GEORGIA

CONTRACT NO. 20091001001

10' GRID NORTH (GA WEST ZONE)