

MACON - BIBB COUNTY ENGINEERING
MACON - BIBB COUNTY, GEORGIA




ROADWAY IMPROVEMENTS
Liberty Church Rd. at Sofkee Rd

APRIL, 2014

MACON – BIBB COUNTY
* BOARD OF COMMISSIONERS *

Gary Bechtel
Larry Schlesinger
Elaine Lucas
Bert Bivins
Ed Defore
Scotty Shepherd
Virgil Watkins, Jr.
Al Tillman

Robert Reichert Macon–Bibb County Mayor

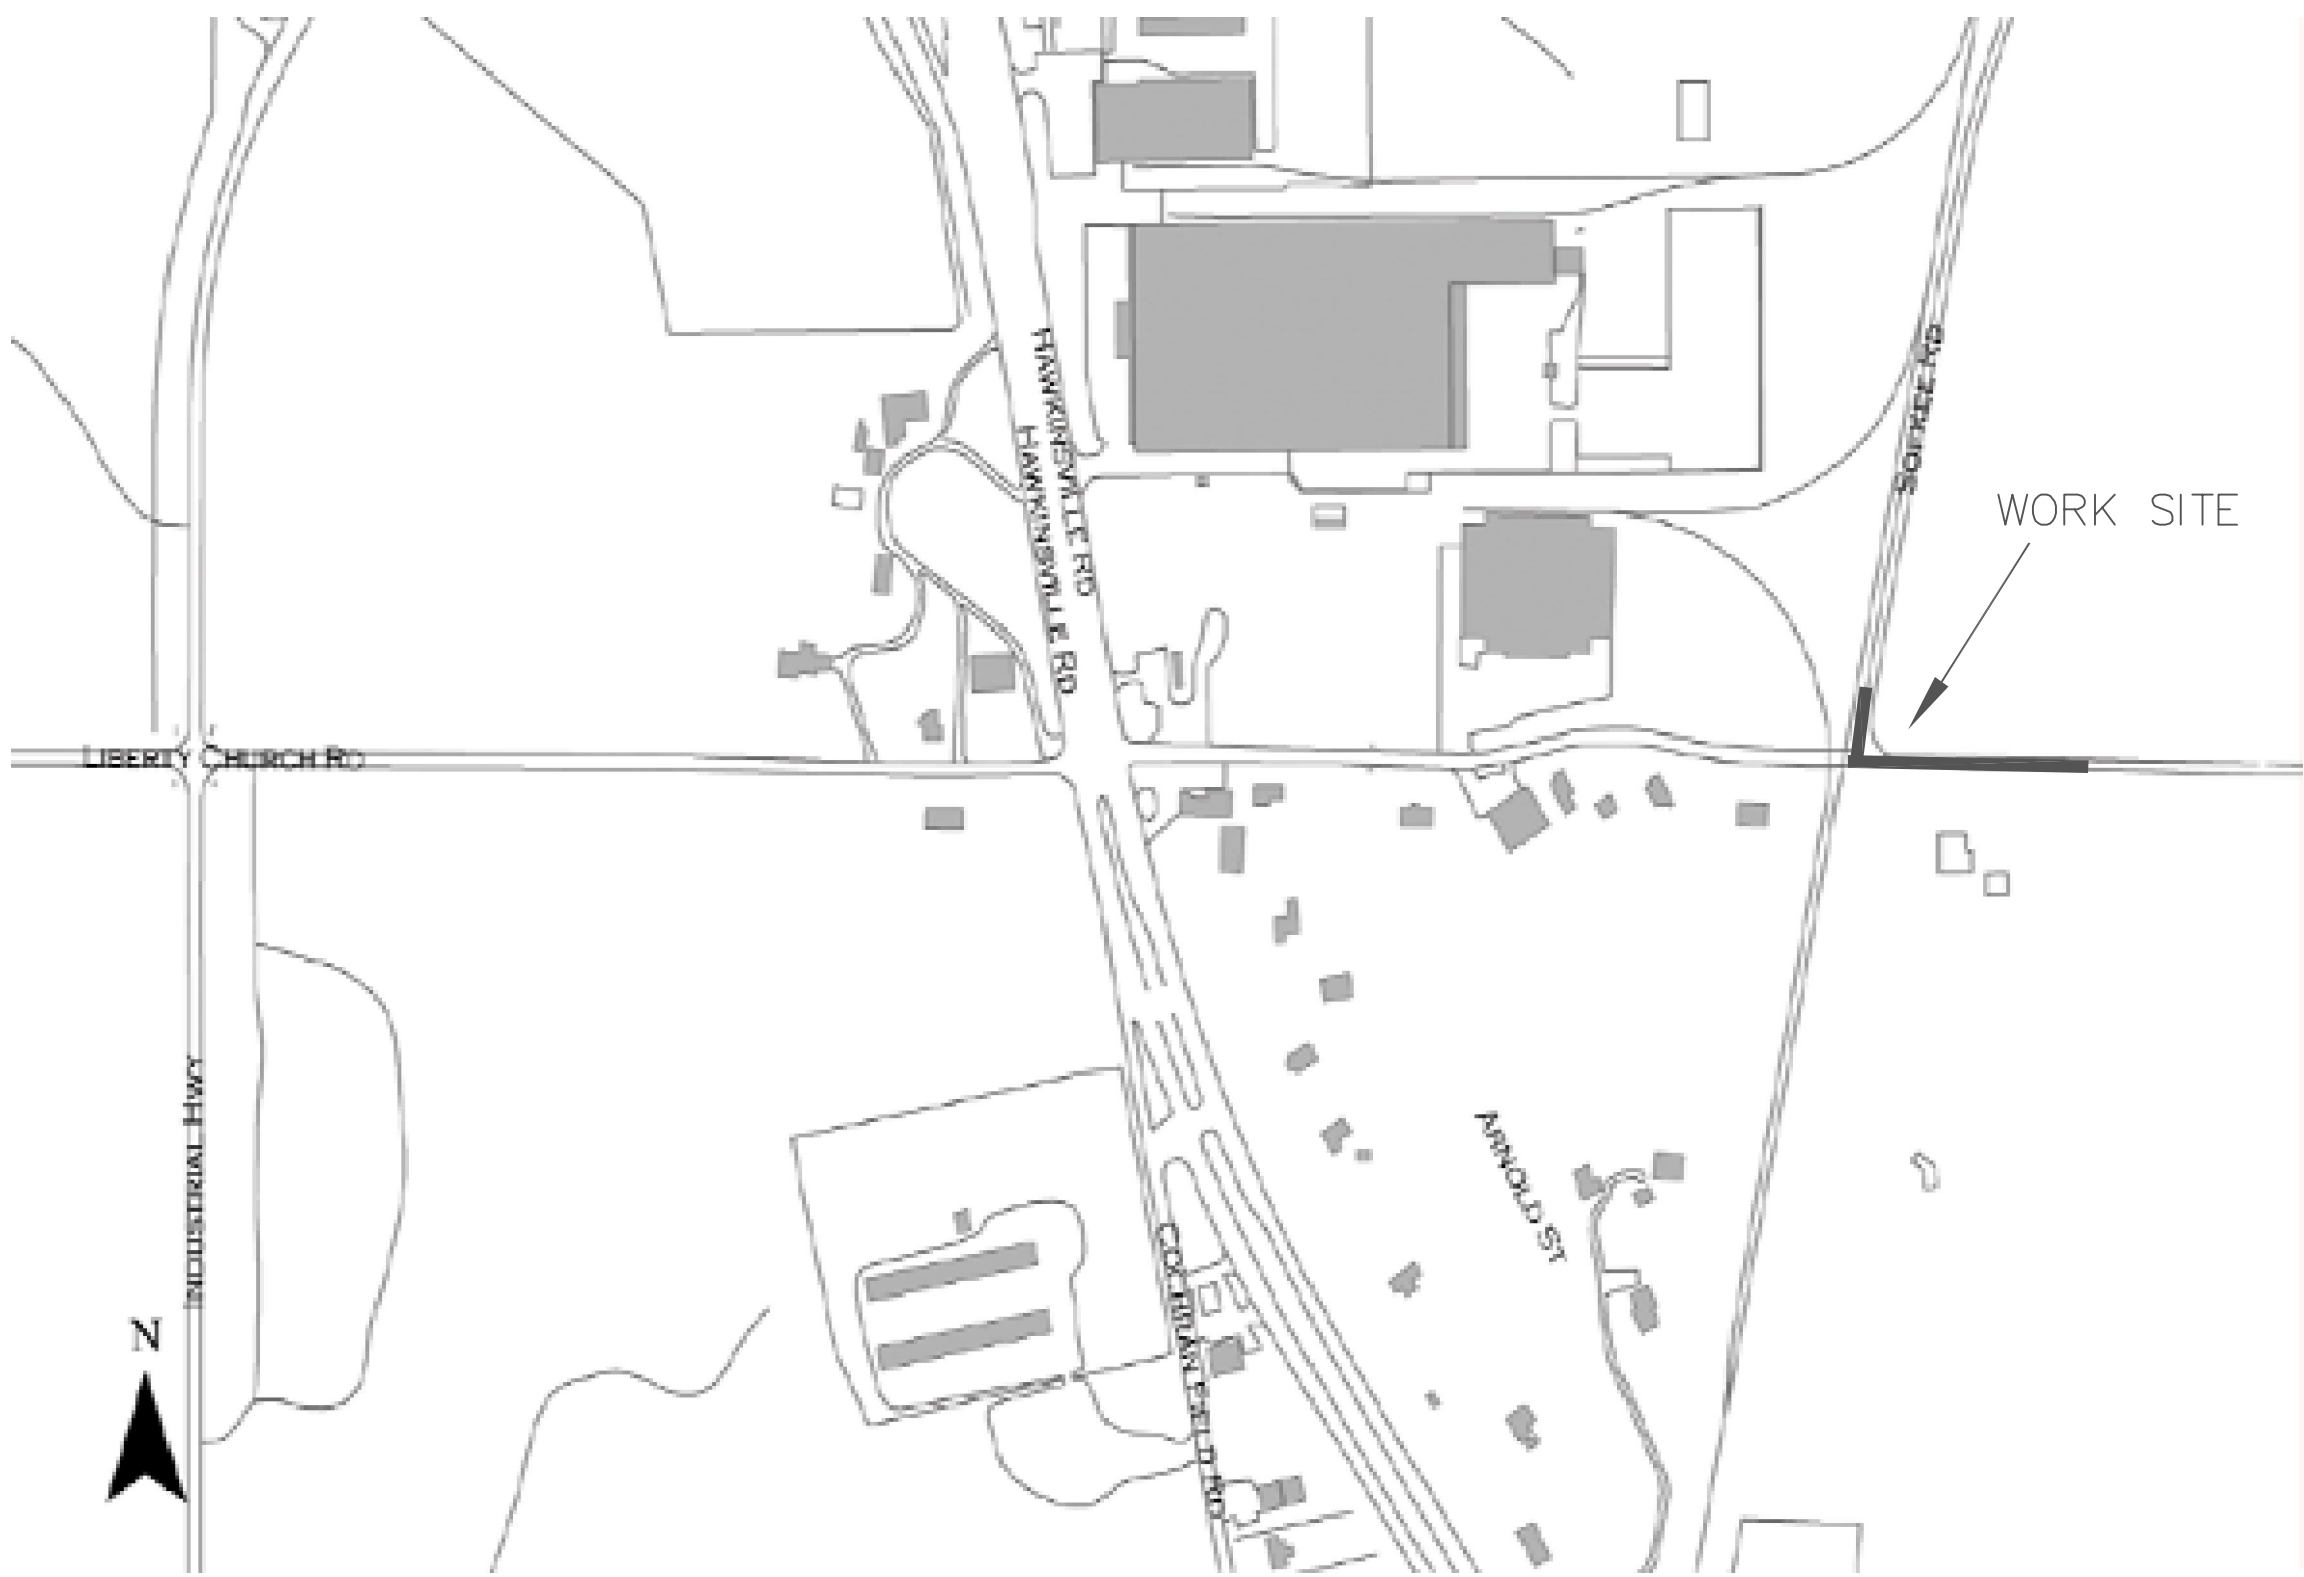

VICINITY MAP
N.T.S.

INDEX

SHEET NO.	TITLE
1	Plan Sheet
2 & 3	Profile Sheets
4 & 5	Cross Sections

NOTES

1. PRIOR TO STARTING CONSTRUCTION THE GENERAL CONTRACTOR SHALL BE RESPONSIBLE TO VERIFY THAT ALL REQUIRED PERMITS AND APPROVALS HAVE BEEN OBTAINED. NO CONSTRUCTION OR FABRICATION OF ANY ITEM SHALL BEGUN UNTIL THE CONTRACTOR HAS RECEIVED ALL PLANS AND ANY OTHER DOCUMENTATION FROM ALL OF THE PERMITTING AND OTHER AUTHORITIES. FAILURE OF THE CONTRACTOR TO FOLLOW THIS PROCEDURE SHALL CAUSE THE CONTRACTOR TO ASSUME FULL RESPONSIBILITY FOR ANY SUBSEQUENT MODIFICATION OF THE WORK MANDATED BY ANY REGULATORY AUTHORITY.
2. CONTRACTOR TO VERIFY ALL UNDERGROUND UTILITIES.
3. CONTRACTOR SHALL FURNISH AND MAINTAIN ALL NECESSARY BARRICADES AROUND WORK SITE AND PROVIDE PROTECTION AGAINST WATER DAMAGE AND SOIL EROSION.
4. ALL ELEVATIONS ARE IN REFERENCE TO THE BENCHMARK AND THIS MUST BE VERIFIED BY THE GENERAL CONTRACTOR PRIOR TO CONSTRUCTION.
5. ELEVATION DATUM REFERENCED TO USGS DATUM.
6. MEASUREMENTS ARE REFERENCED TO CENTERLINE OF ROAD AND STATION NUMBER UNLESS OTHERWISE NOTED.
7. CONTRACTOR TO NOTIFY PERTINENT INSPECTOR FORTY-EIGHT HOURS BEFORE THE START OF CONSTRUCTION.
BIBB COUNTY ENGINEERING, JEFF SMITH @ 478-621-6660
MWA, JOEL HERNDON @ 478-464-5635
8. CONTRACTOR SHALL BE RESPONSIBLE FOR CONTACTING THE UTILITIES PROTECTION CENTER @ 1-800-282-7411 PRIOR TO CONSTRUCTION.




DATE _____
COUNTY ENGINEER
David P. Fortson, P.E.

DATE	REVISION

LIBERTY CHURCH RD. at
SOFKEE RE. Proj. # 568

ROADWAY IMPROVEMENTS
APRIL, 2014

Macon – Bibb County Engineer's Office
780 THIRD STREET
MACON, GA 31201
(478) 621-6660
(478) 621-6666

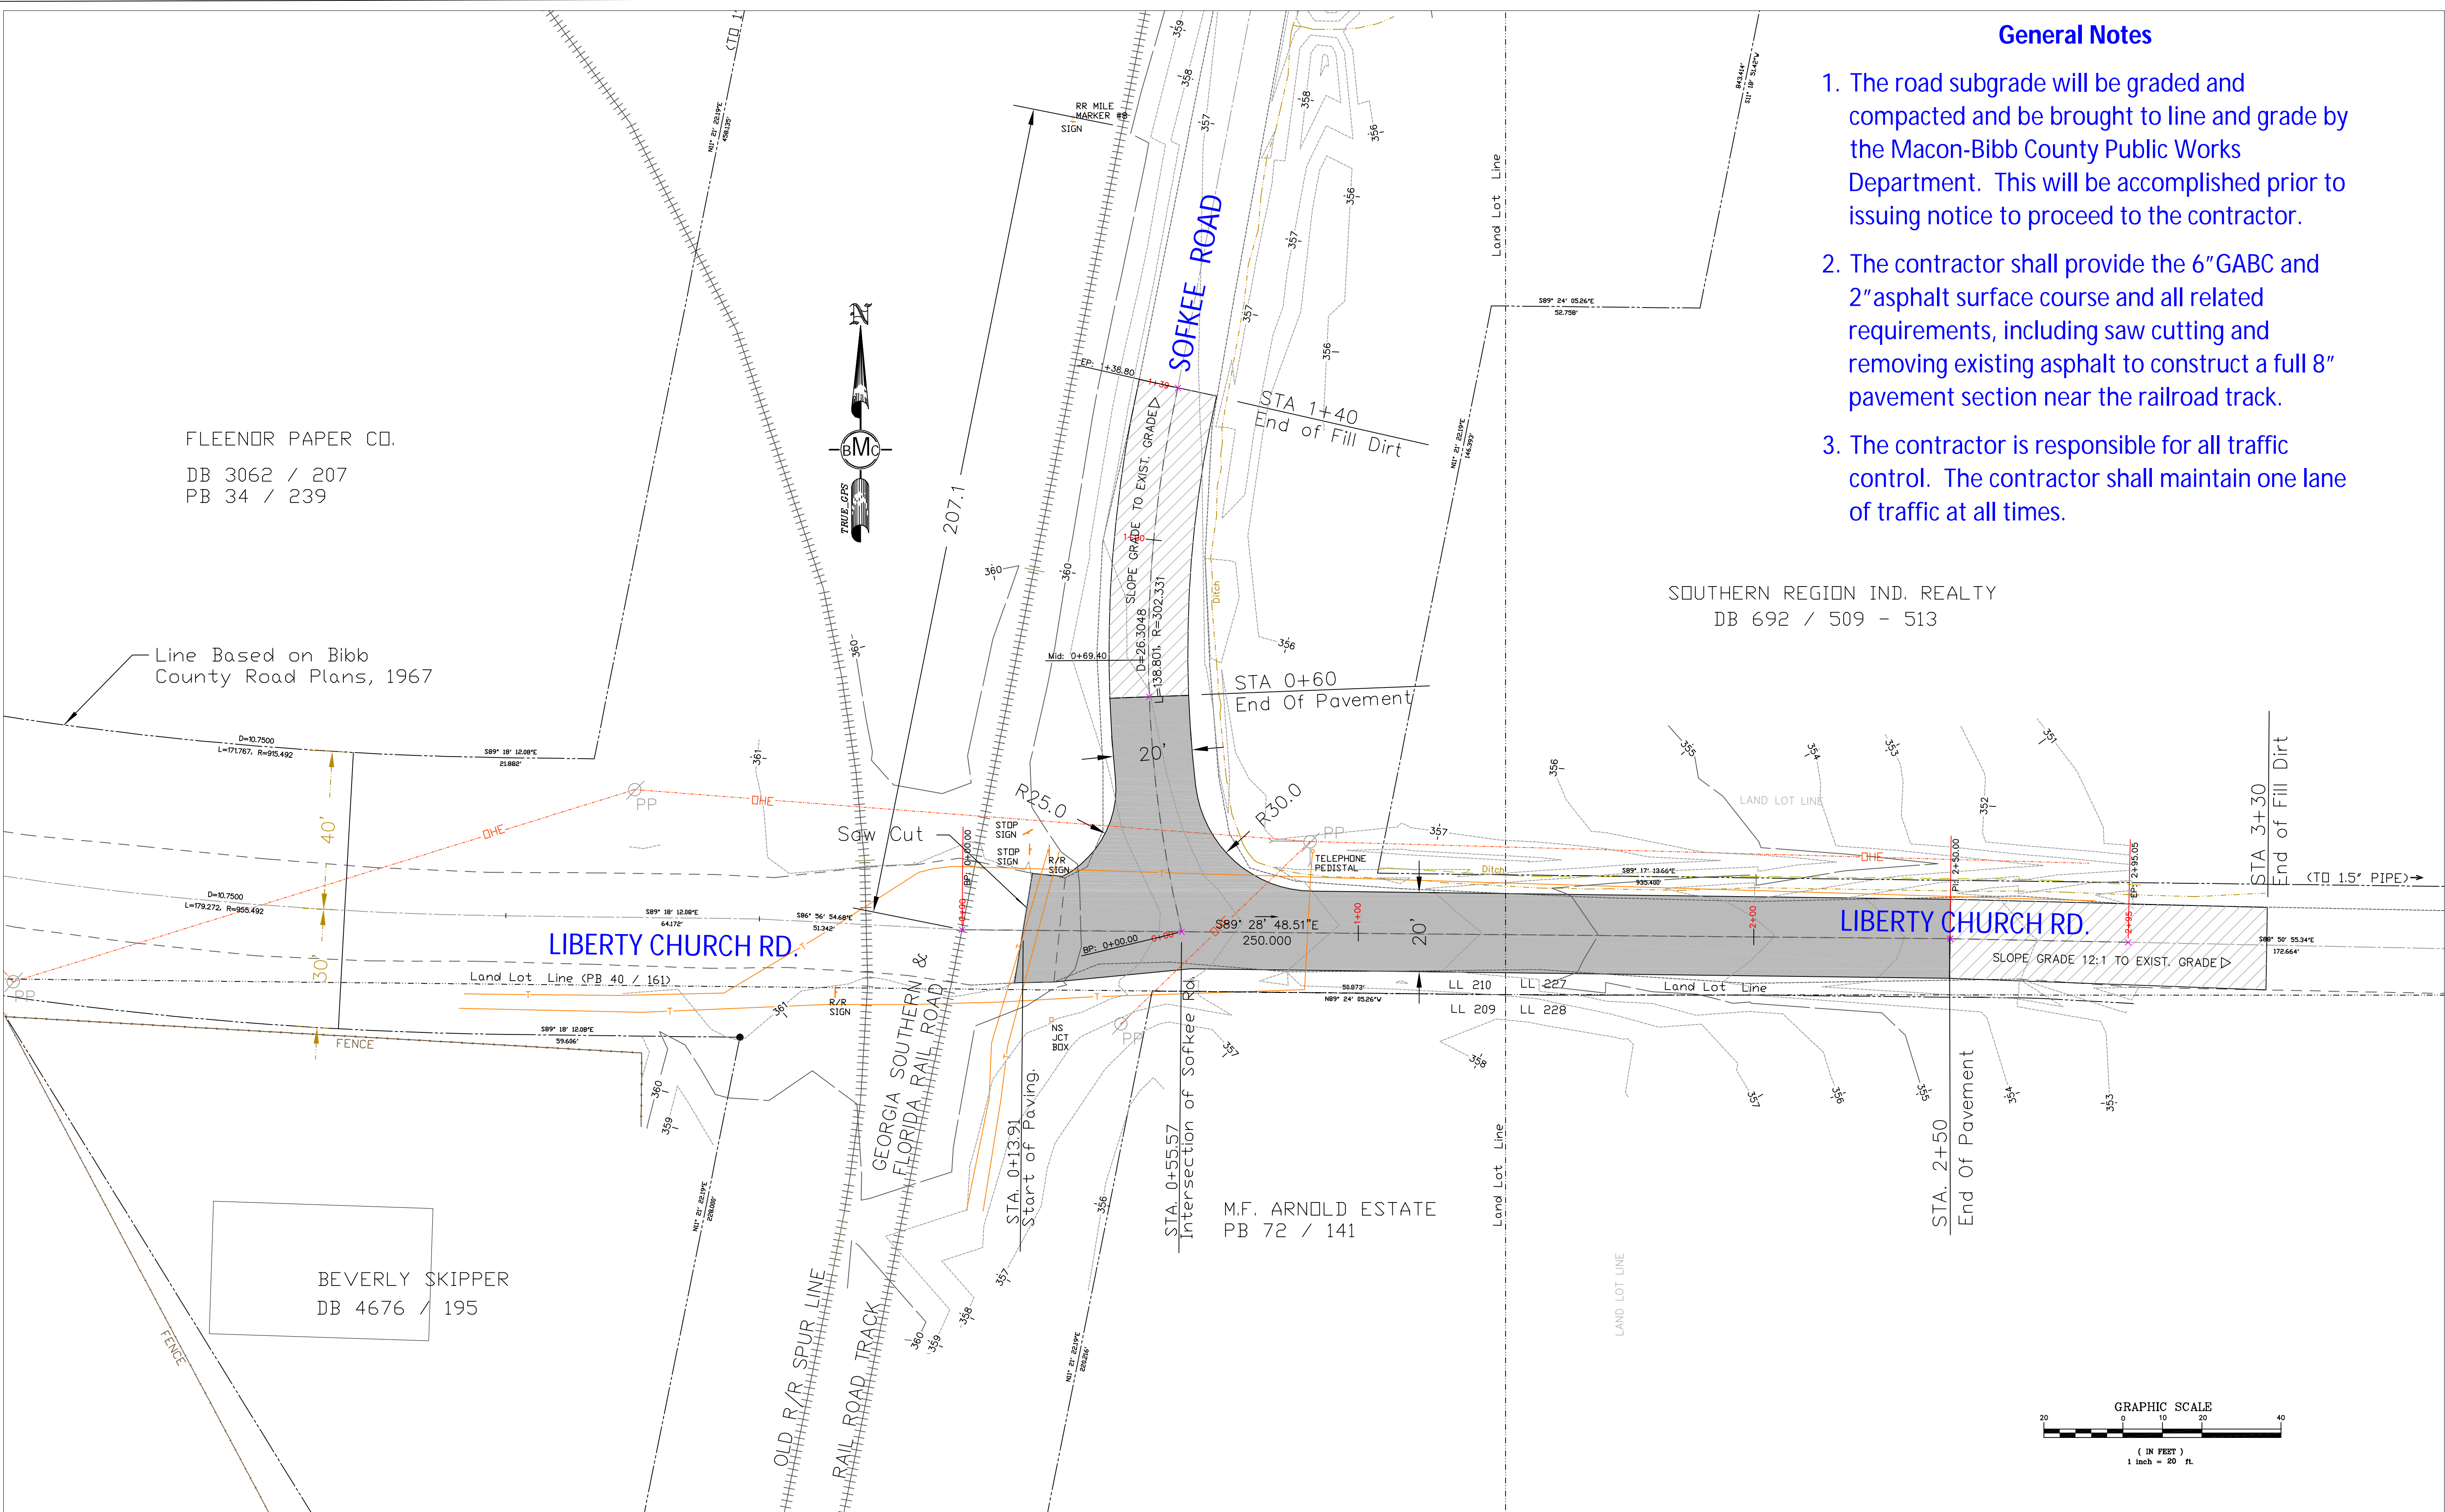

General Notes

- 1. The road subgrade will be graded and compacted and be brought to line and grade by the Macon-Bibb County Public Works Department. This will be accomplished prior to issuing notice to proceed to the contractor.
- 2. The contractor shall provide the 6" GABC and 2" asphalt surface course and all related requirements, including saw cutting and removing existing asphalt to construct a full 8" pavement section near the railroad track.
- 3. The contractor is responsible for all traffic control. The contractor shall maintain one lane of traffic at all times.

SOUTHERN REGION IND. REALTY
DB 692 / 509 - 513

FLEENOR PAPER CO.
DB 3062 / 207
PB 34 / 239

Line Based on Bibb
County Road Plans, 1967

LIBERTY CHURCH RD.


LIBERTY CHURCH RD.

BEVERLY SKIPPER
DB 4676 / 195

M.F. ARNOLD ESTATE
PB 72 / 141



		SCALE: 1" = 20'		DRAWN BY: TCC
		DATE: 3/12/2014		FIELD BOOK:
		Macon-Bibb County Engineering		Project: Q-586
DATE	REVISION	DRAWING: Liberty Church Rd RR Crossing Proj #Q586		
		SHEET 1 OF 5		

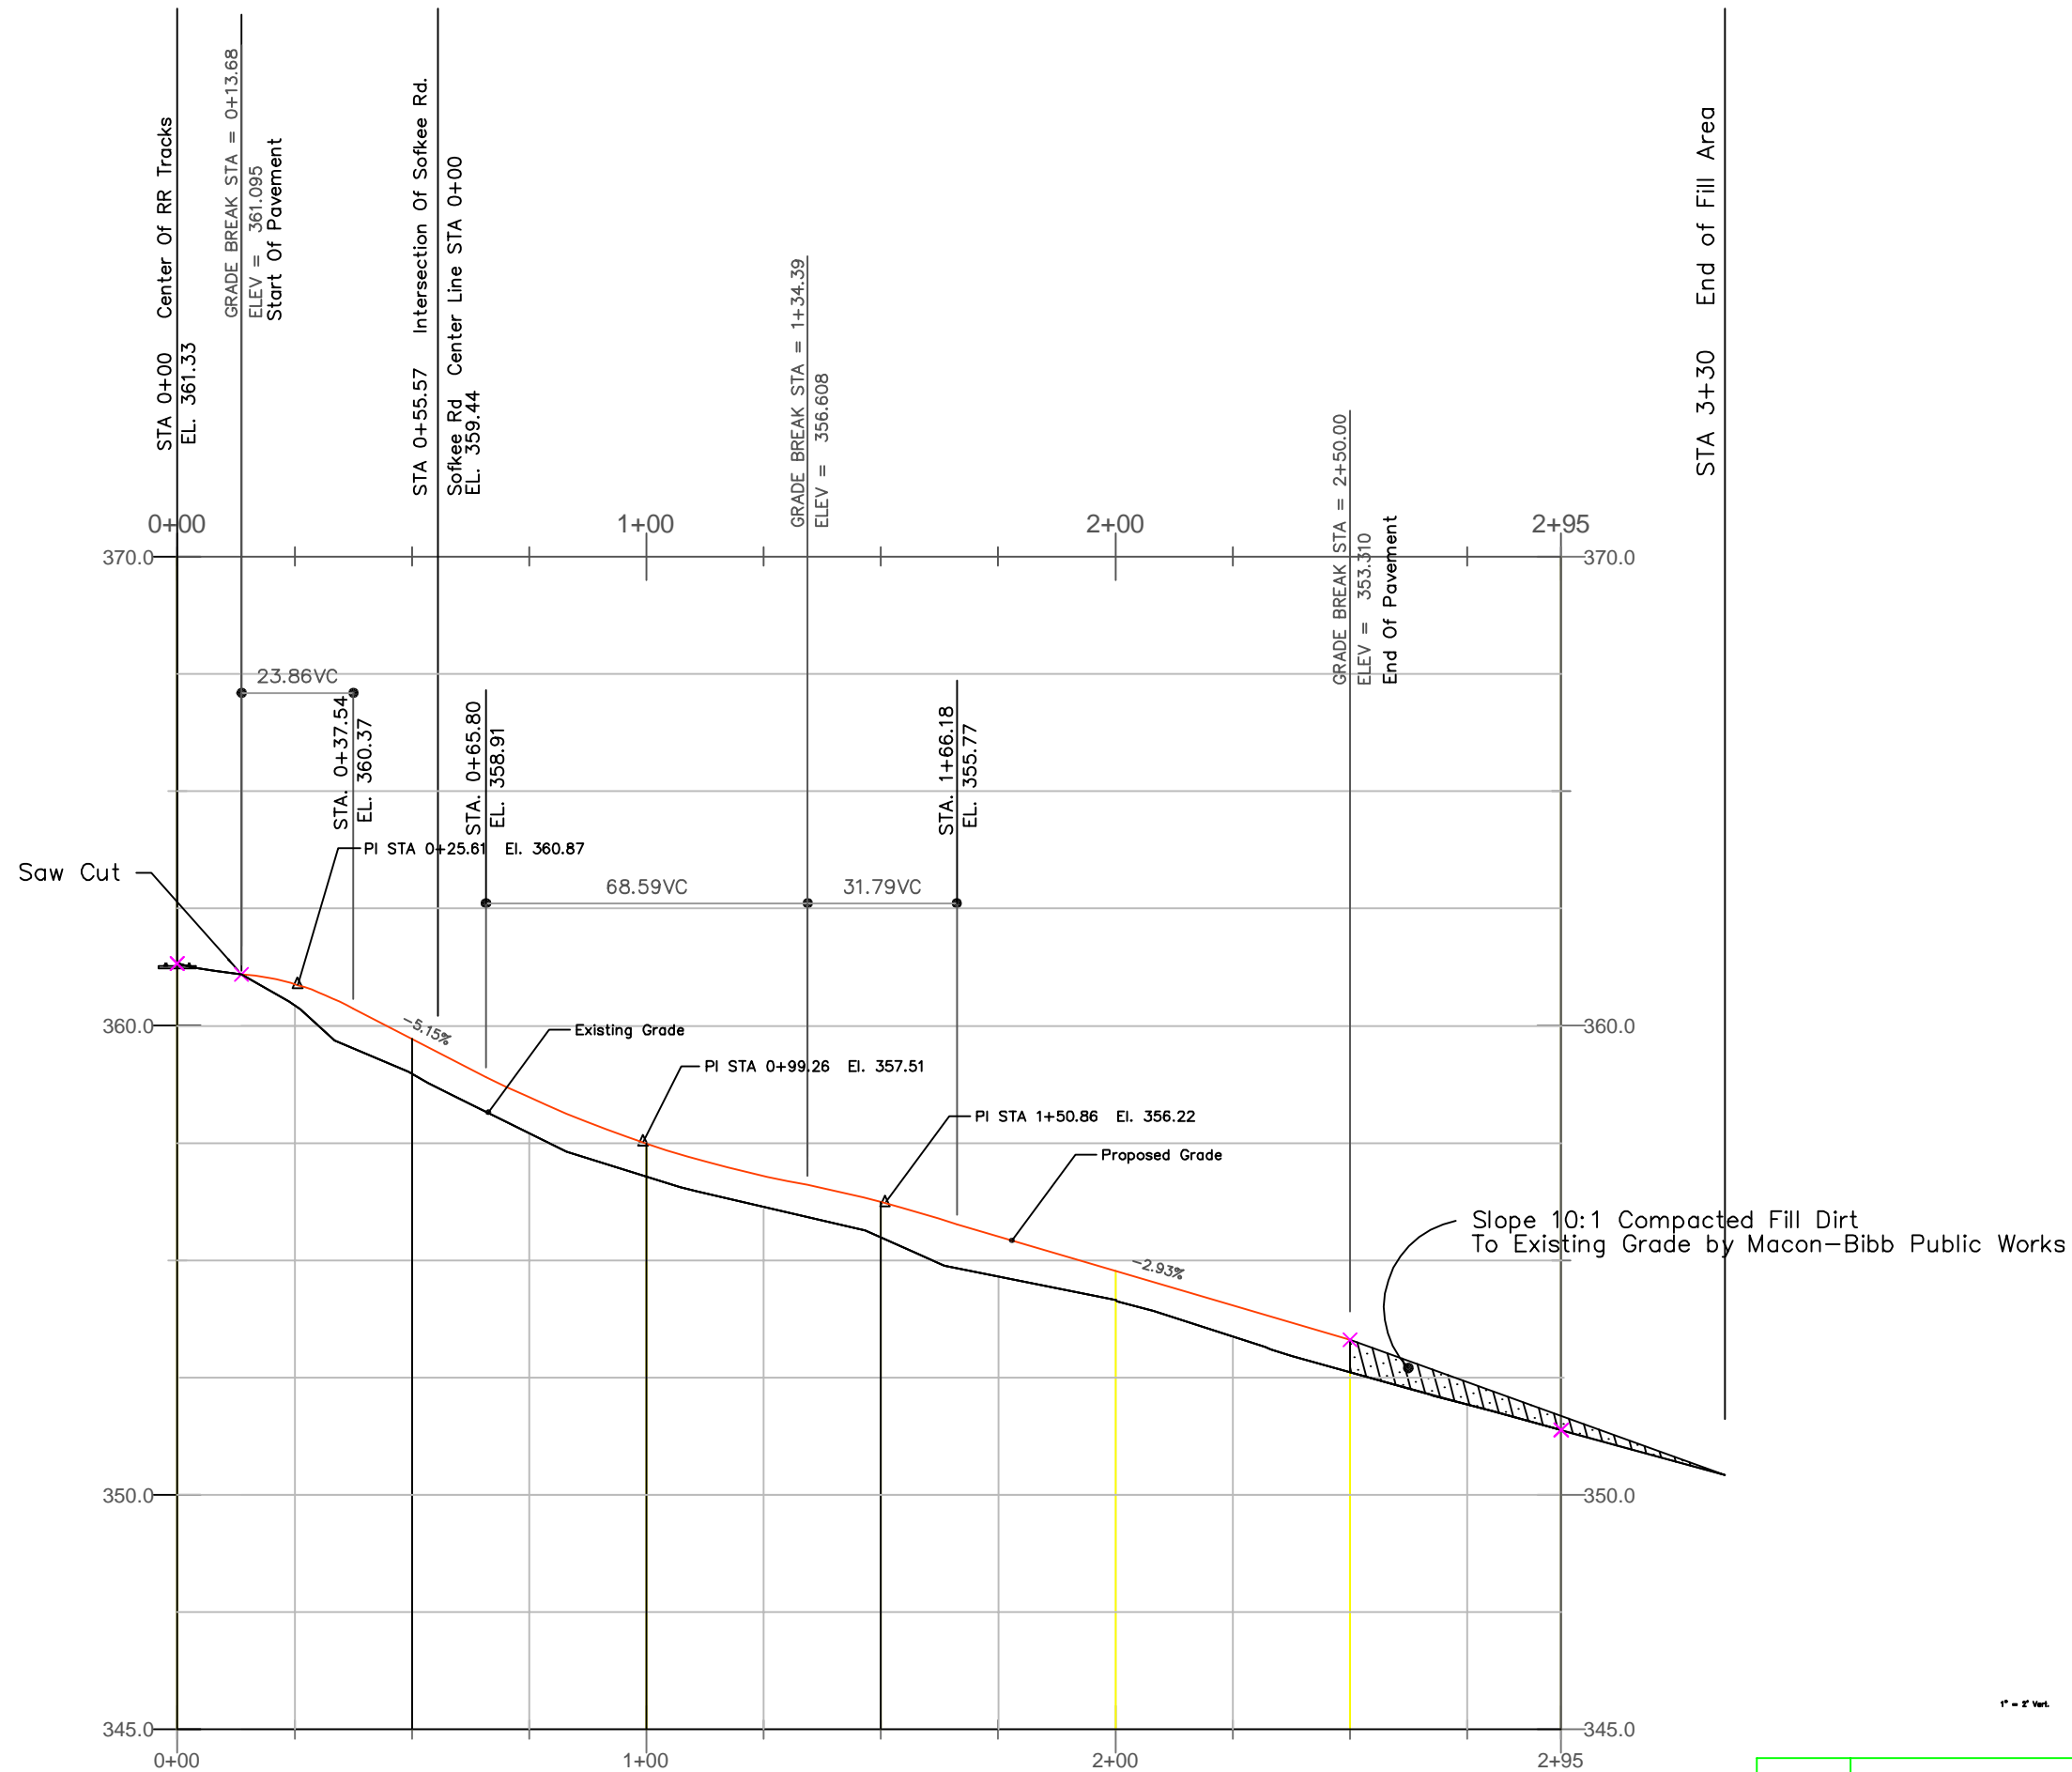


Centerline Stakeout Points	
STA 0+13.68	EL 361.01
STA 0+26.61	EL 360.87
STA 0+37.54	EL 360.37
STA 0+50.00	EL 359.72
STA 0+55.57	EL 359.44
STA 0+75.00	EL 358.47
STA 0+99.26	EL 357.51
STA 1+25.00	EL 356.80
STA 1+50.86	EL 356.22
STA 1+75.00	EL 355.50
STA 2+00.00	EL 354.78
STA 2+25.00	EL 354.04
STA 2+50.00	EL 353.31



1" = 2' Vert.


Profile View			
Rail Road Crossing Liberty Church Rd at Sofkee Rr			
Land Lot: 209, 210, 227, 228		4th Land District	
Bibb County		Georgia	
SCALE: H=20' V=2'	DRAWN BY: TCC		
DATE: 3/12/2014	FIELD BOOK:		
Macon-Bibb County Engineering		Project: Q-586	
DATE:	REVISION:	DRAWING: Liberty Church Rd RR Crossing Proj #Q586	Sheet 2 of 5

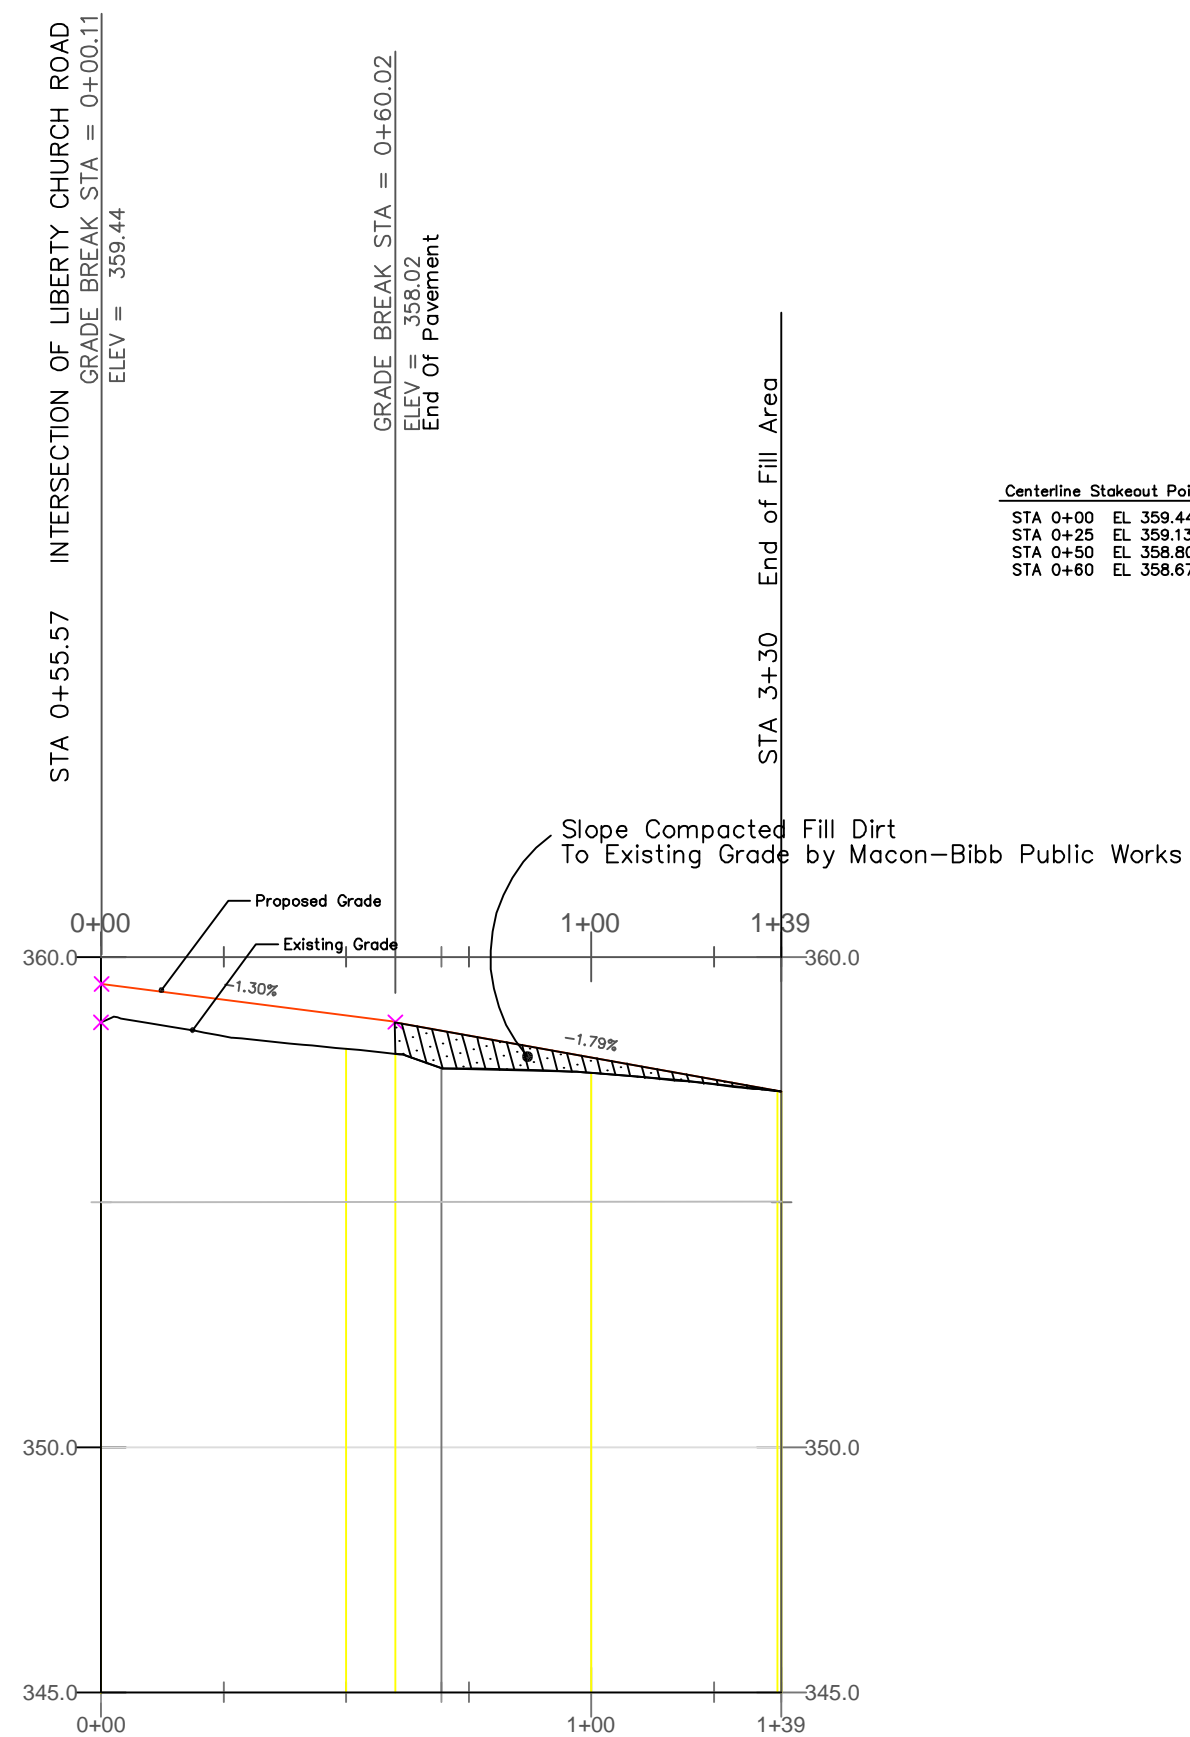


Profile for Sofkee Road




Profile View			
Rail Road Crossing Liberty Church Rd at Sofkee Rc			
Land Lot: 209, 210, 227, 228		4th Land District	
Bibb County		Georgia	
SCALE: 1" = 10' Vert.	DATE: 3/12/2014		DRAWN BY: TCC
Macon-Bibb County Engineering		Project: Q-586	
REVISION		DRAWING: Liberty Church Rd RR Crossing Proj #0586	
		Sheet 3 of 5	

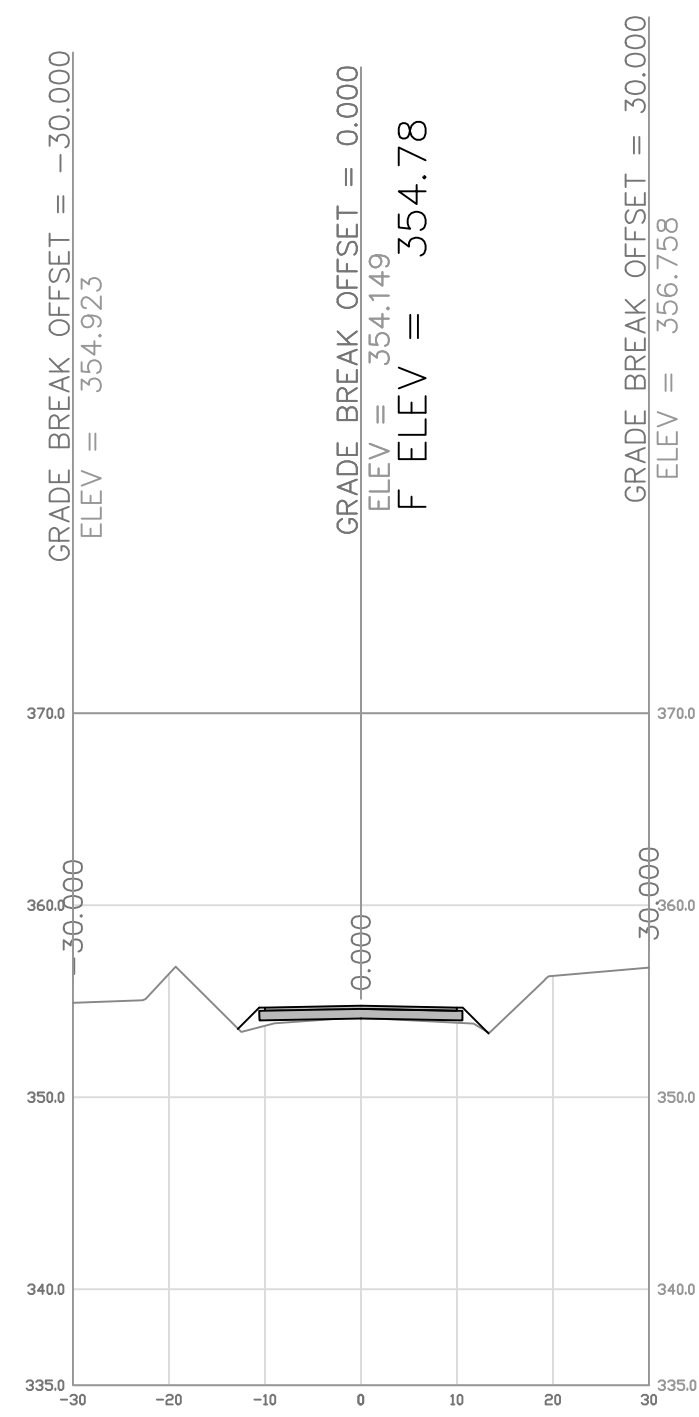



2+00.00

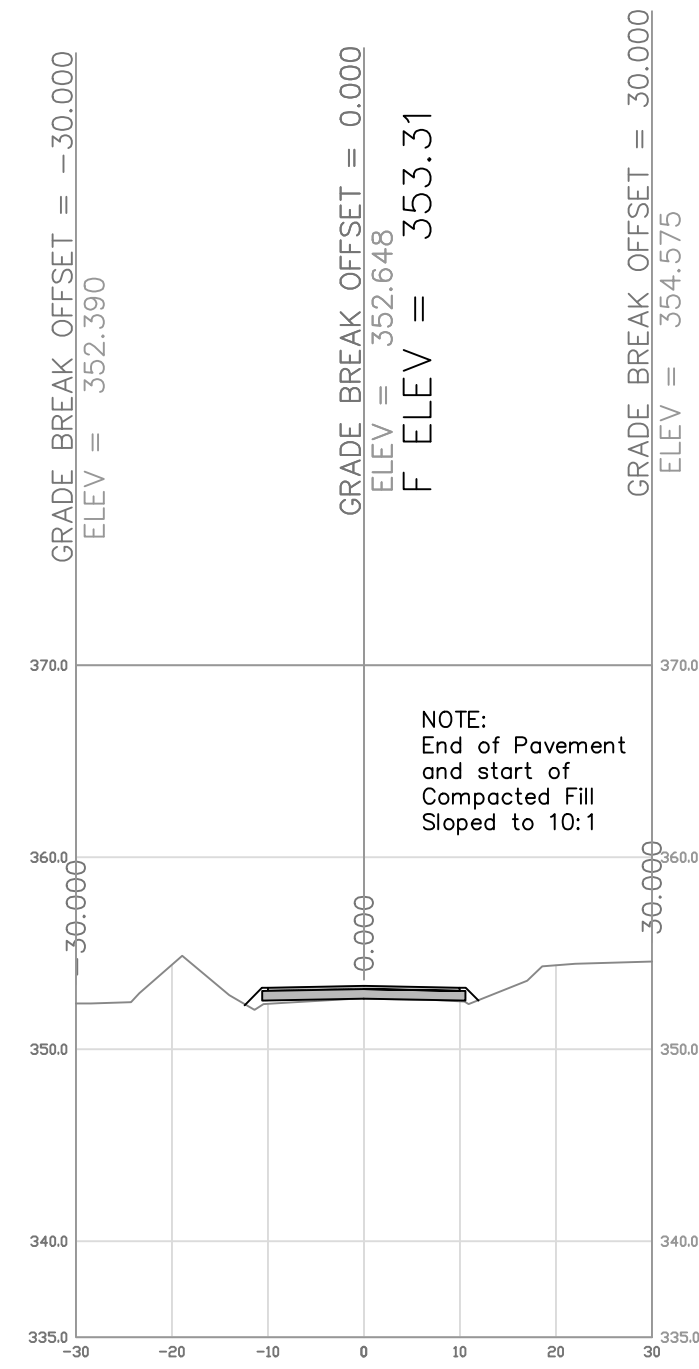


2+50.00

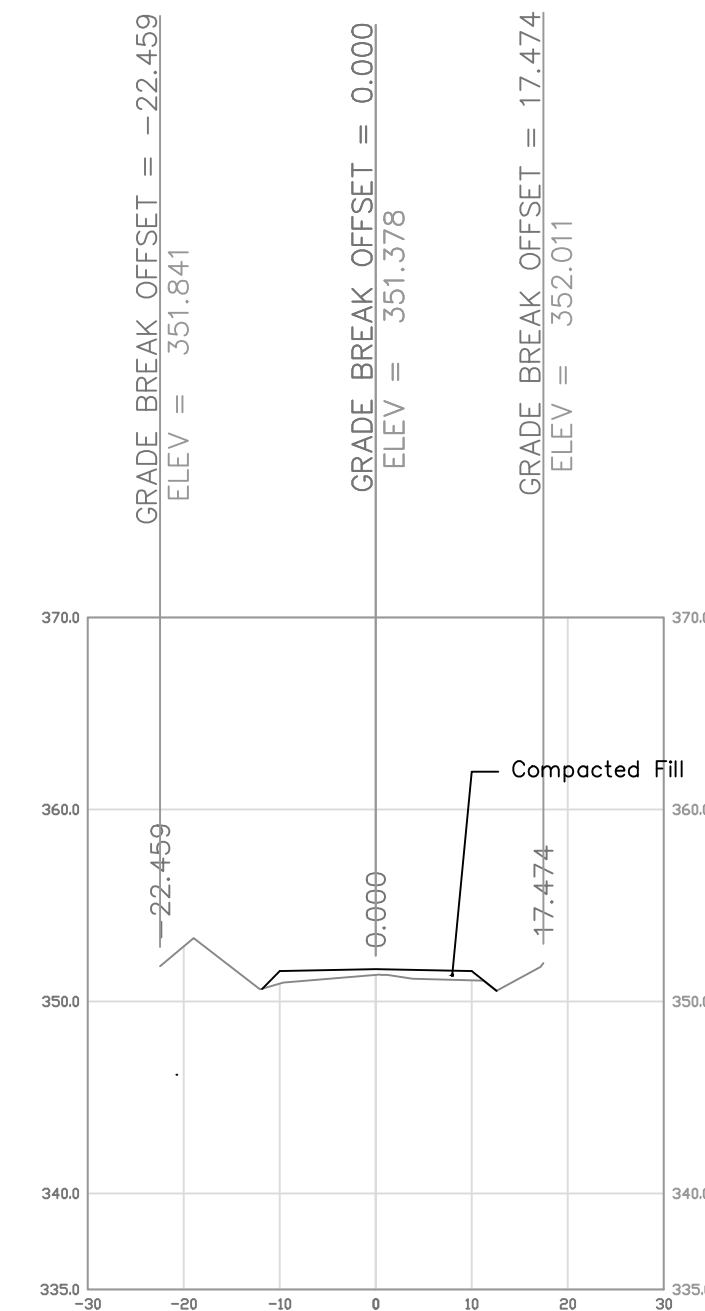


2+95.00

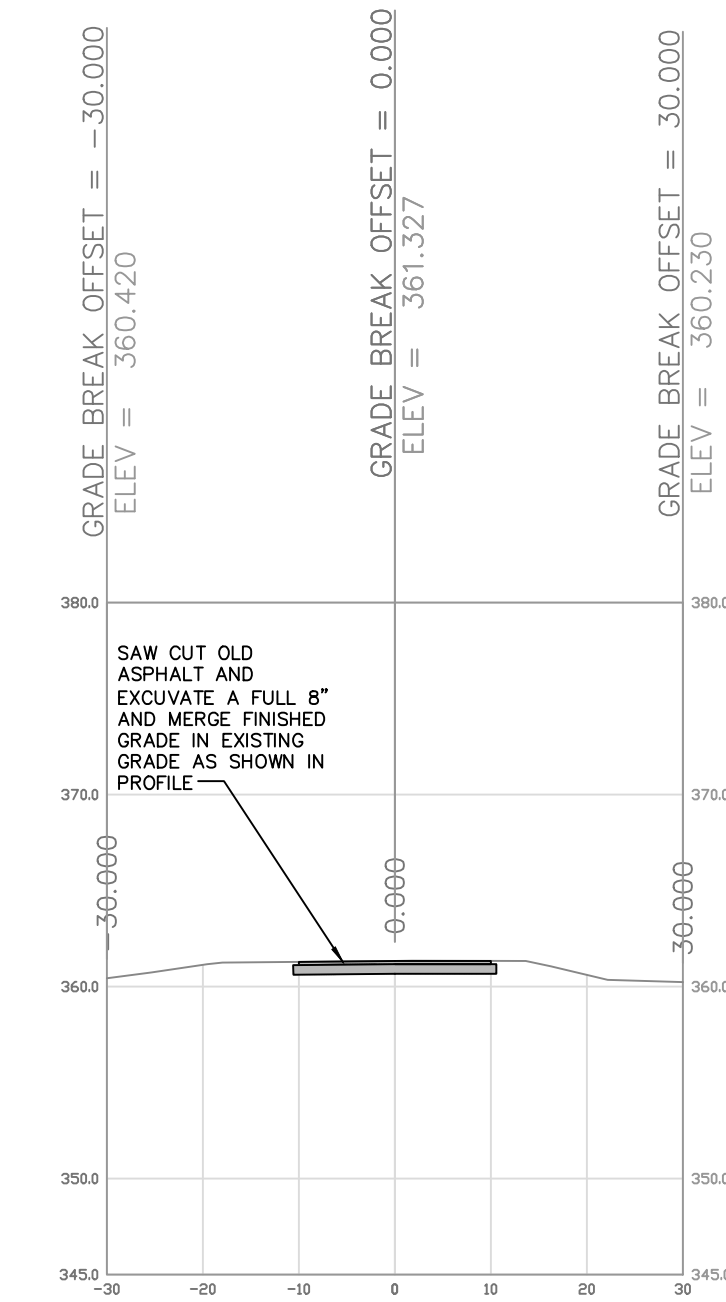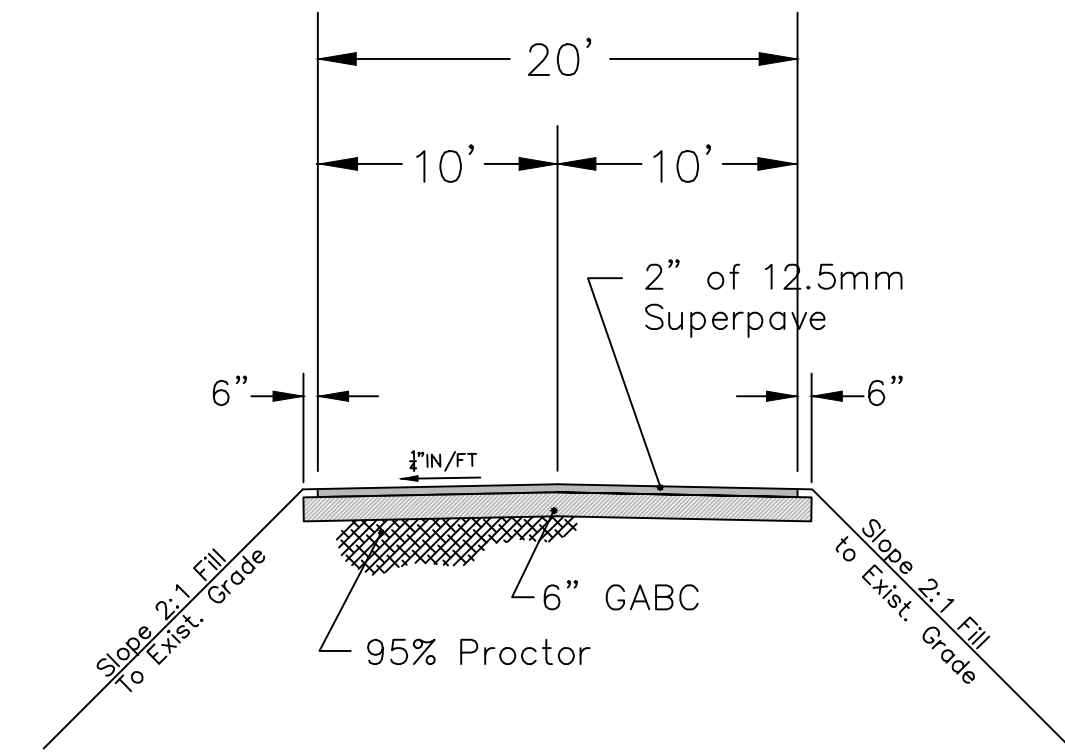


0+00.00

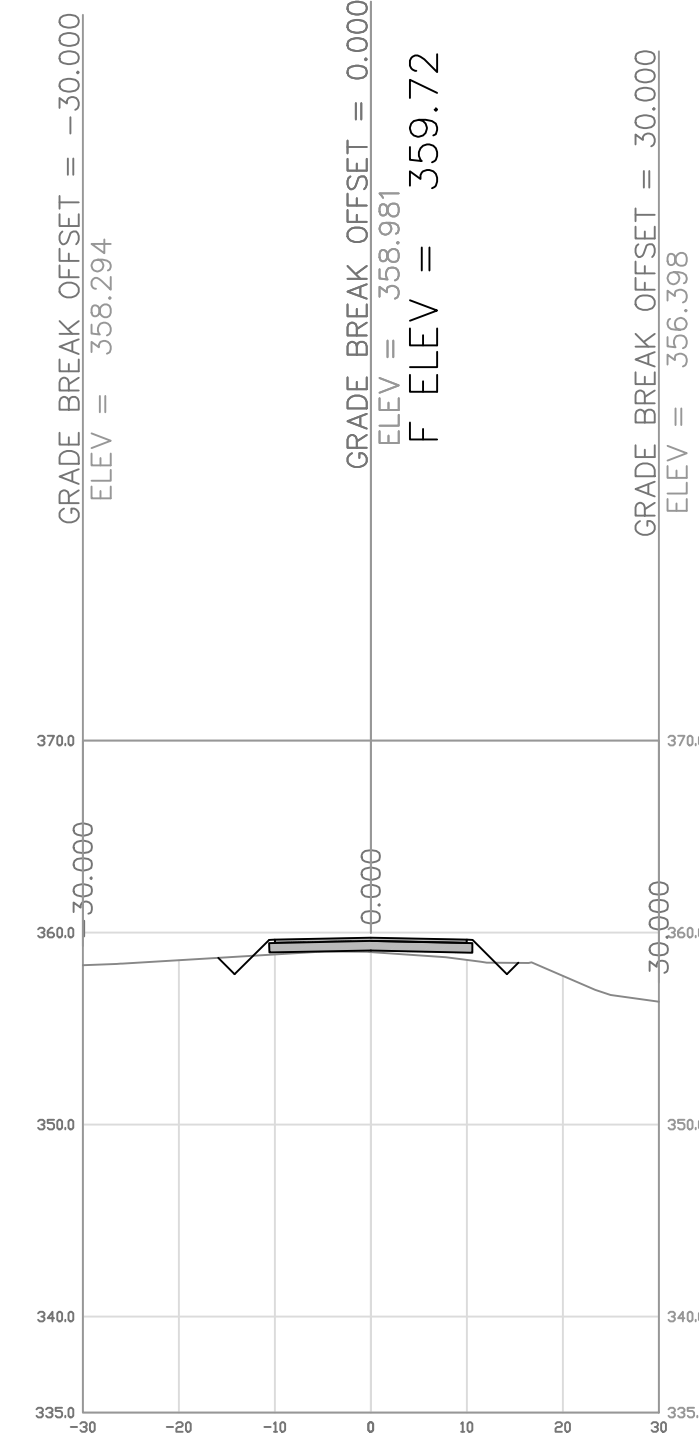

0+50.00

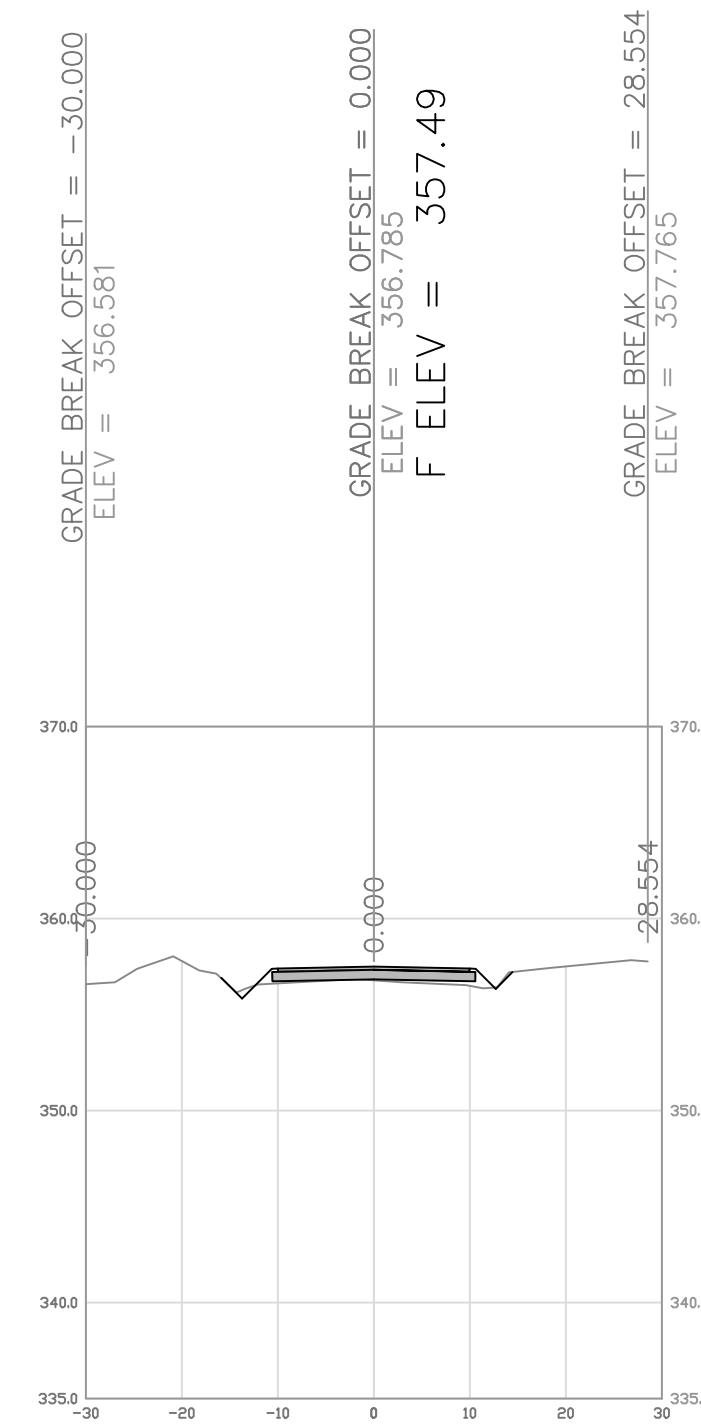

1+00.00





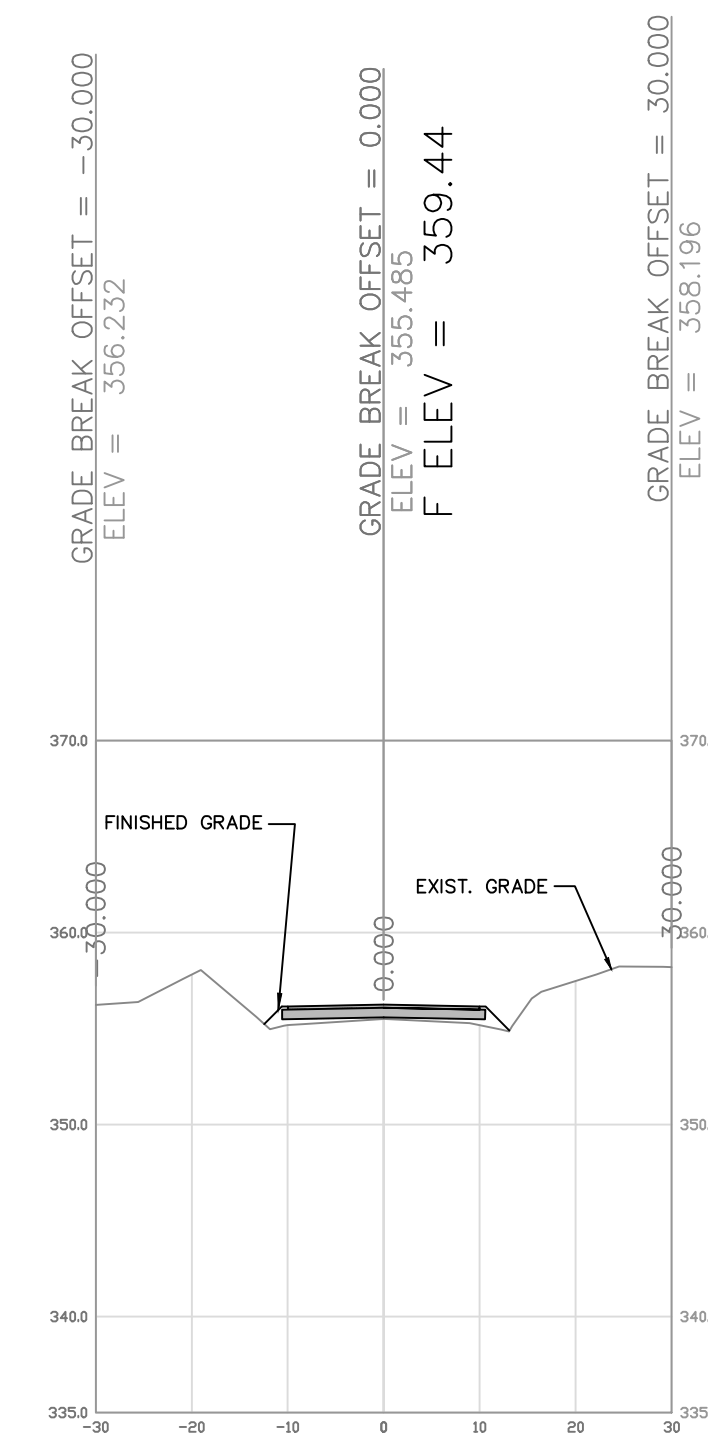


1+50.00

Cross Sections for Liberty Church Rd.



Cross Sections			
Rail Road Crossing Liberty Church Rd at Sofkee Rd			
Land Lot: 209, 210, 227, 228		4th Land District	
Bibb County		Georgia	
SCALE: VERT. 1" = 10'		DRAWN BY: TCC	
DATE: 3/12/2014		FIELD BOOK:	
Macon-Bibb County Engineering		Project: Q-586	
DATE	REVISION	DRAWING: Liberty Church Rd RR Crossing Proj #Q586	Sheet 4 of 5

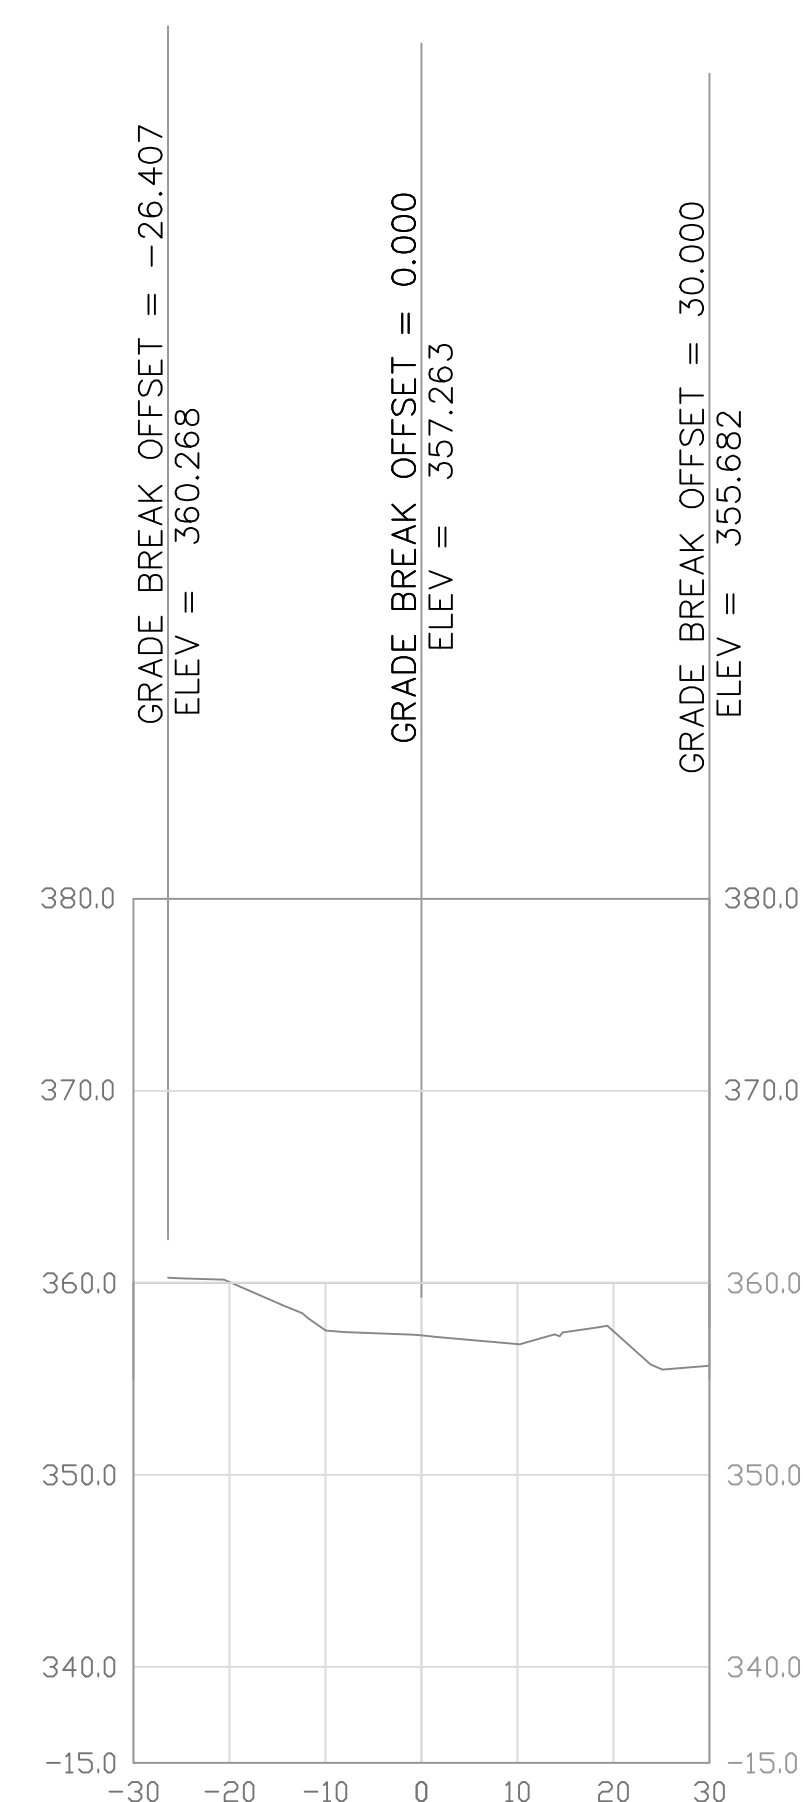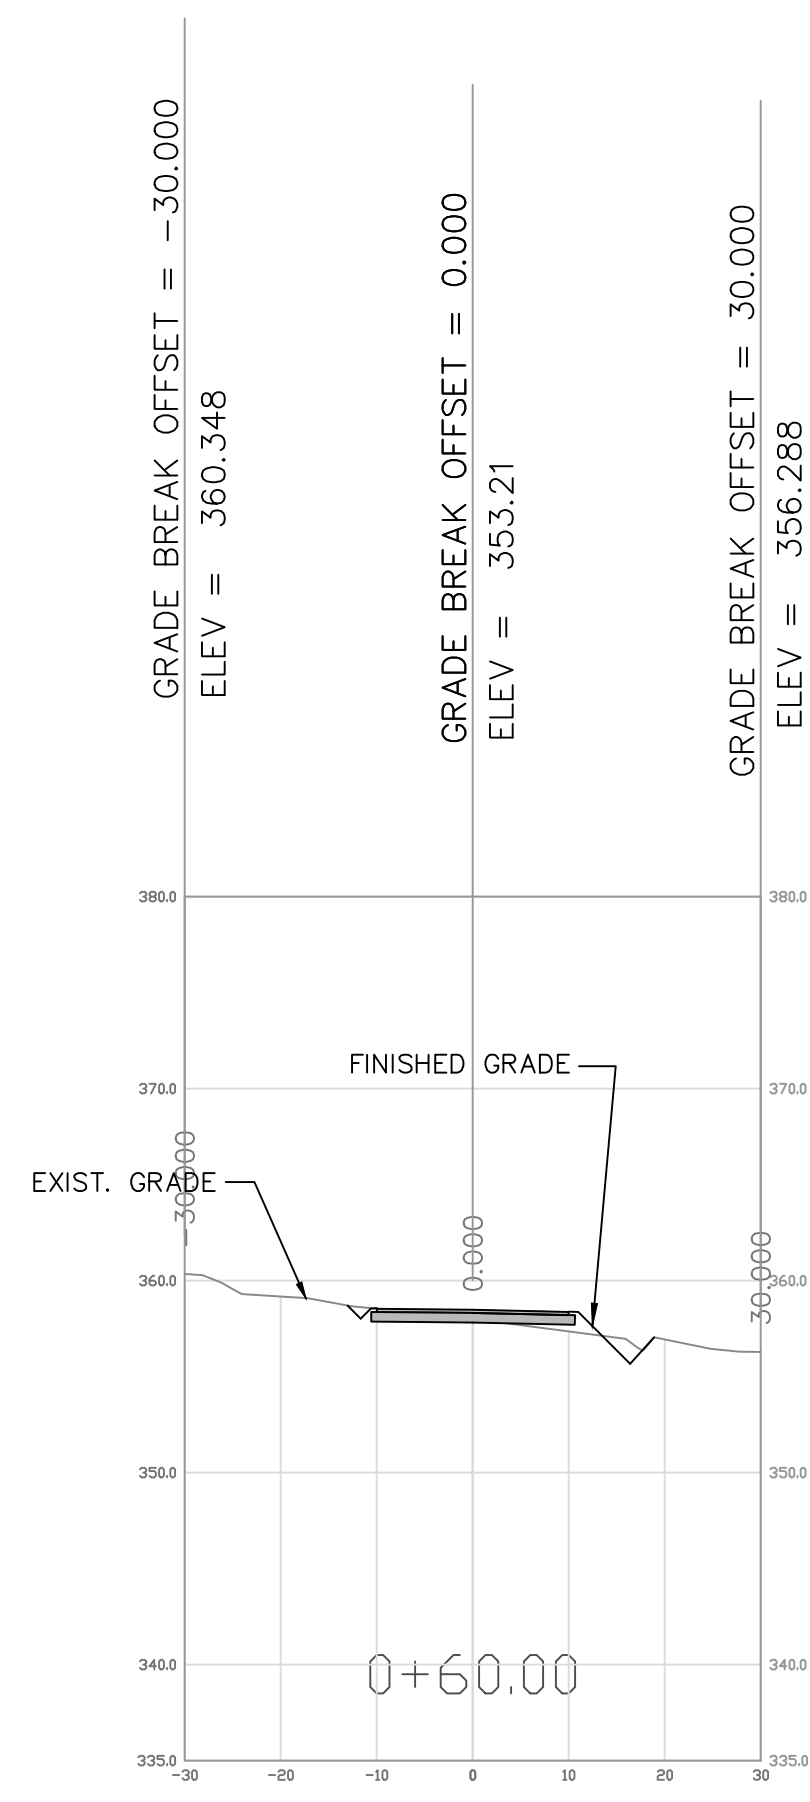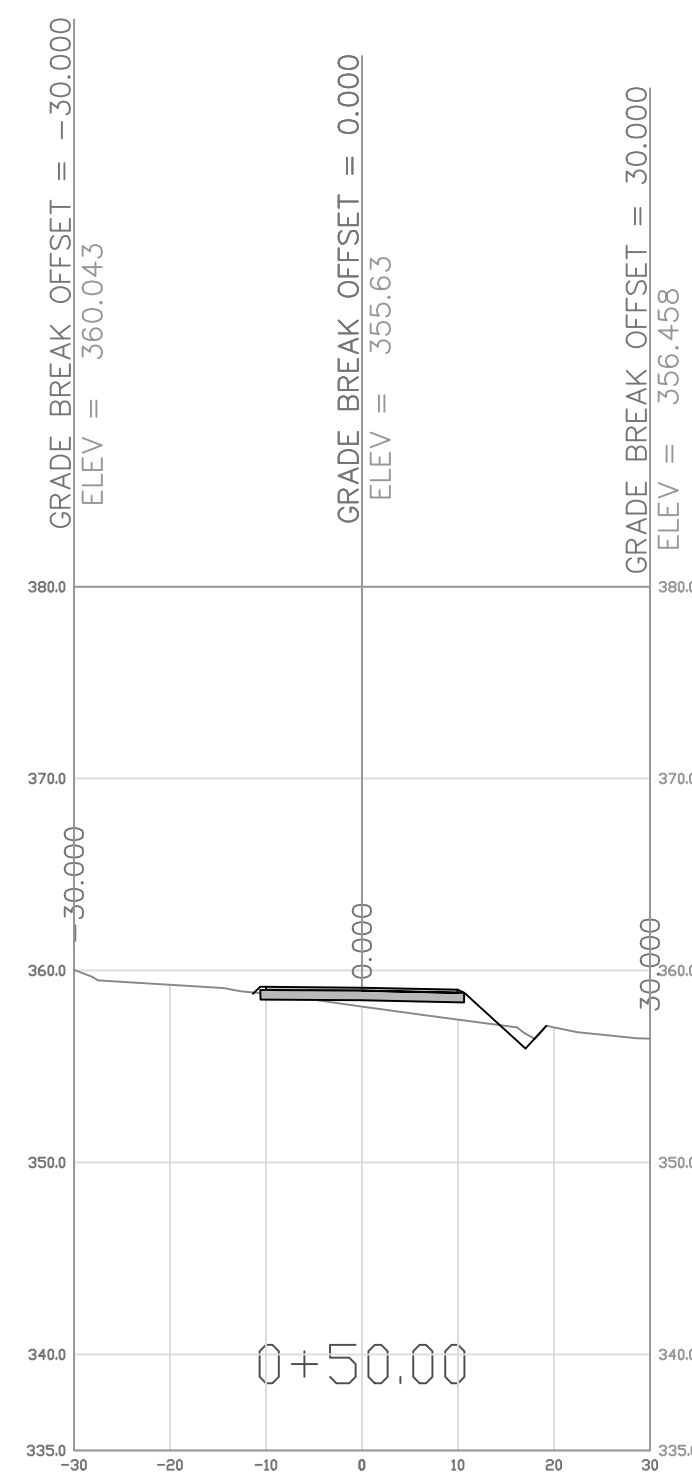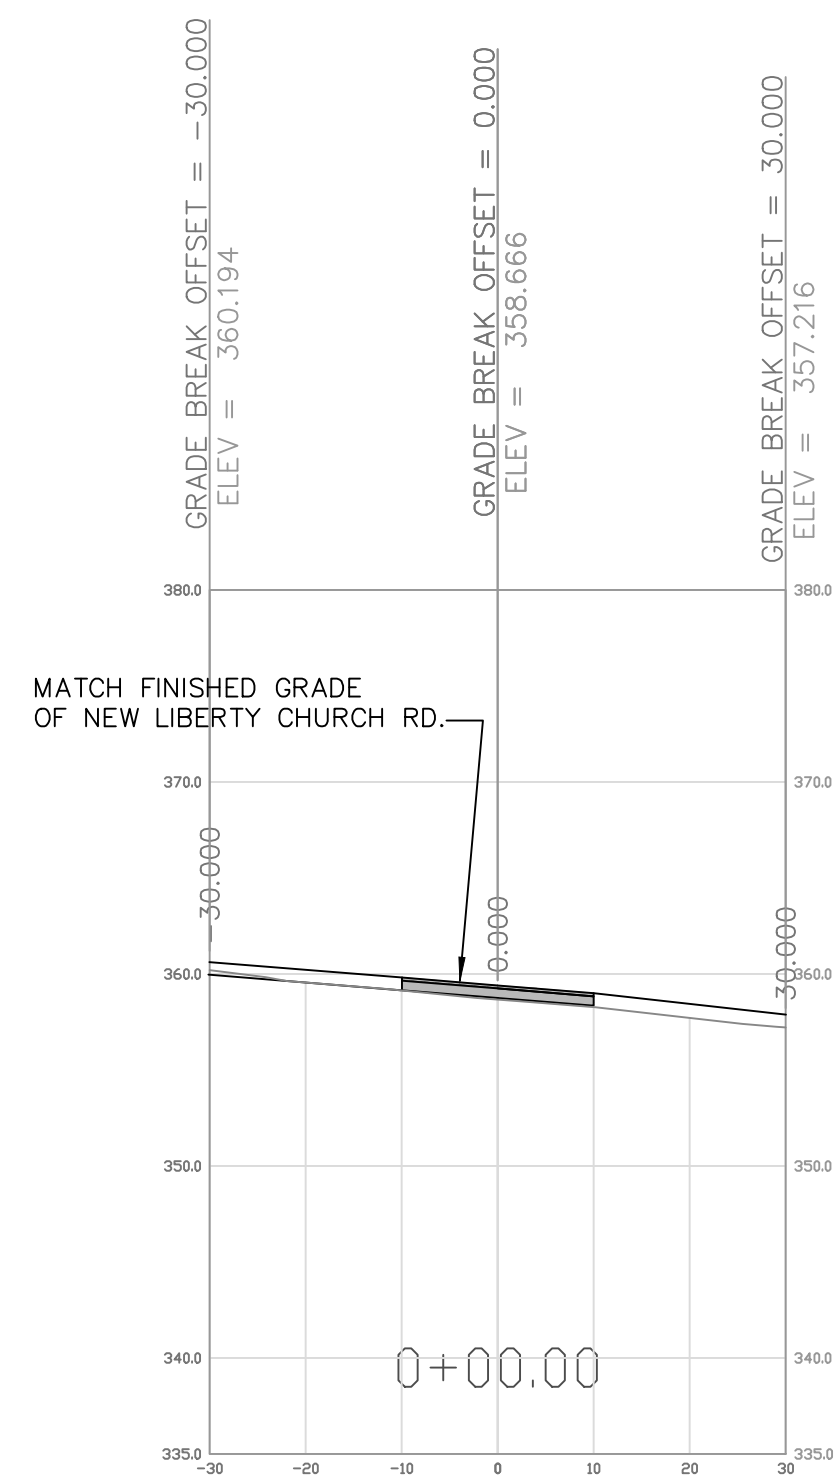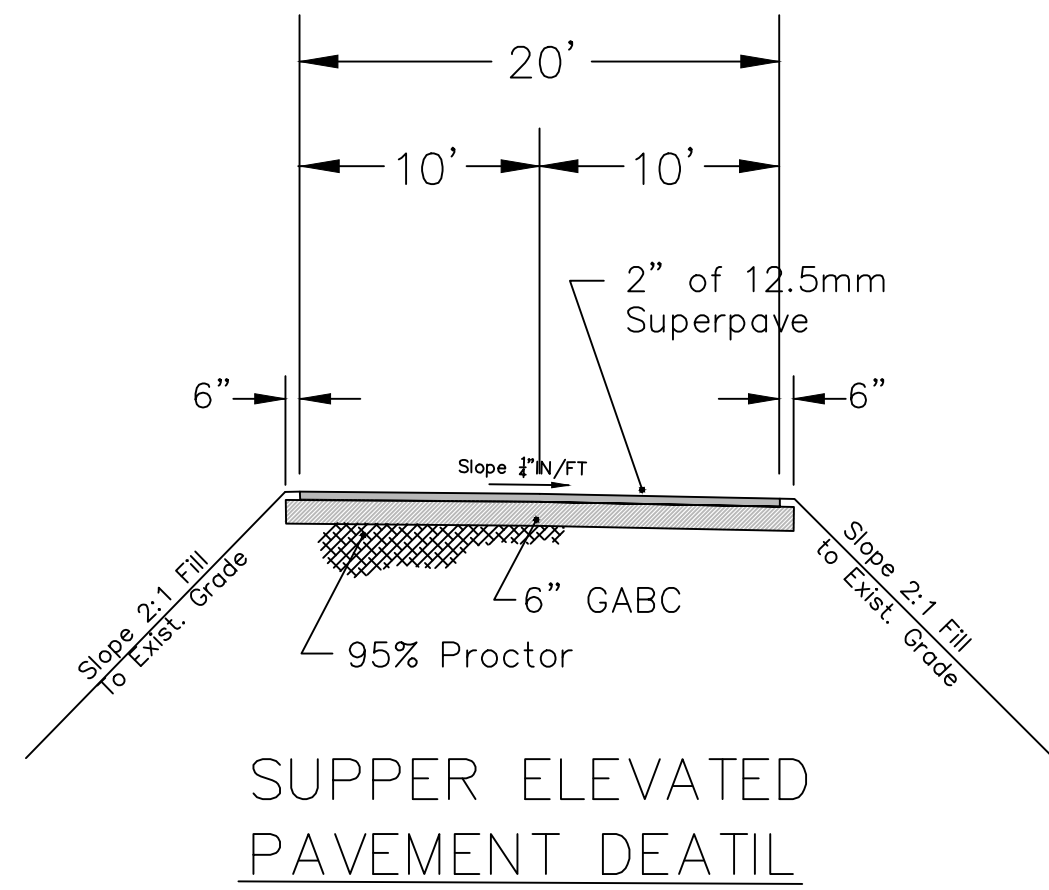

Cross Sections for Sofkee Rd.



		Cross Sections	
		Rail Road Crossing Liberty Church Rd at Sofkee Rd	
Land Lot: 209, 210, 227, 228		4th Land District	
Bibb County		Georgia	
SCALE:	VERT. 1" = 10'	DRAWN BY: TCC	FIELD BOOK:
	HORIZ. 1" = 20'		
DATE:	3/12/2014	Project: Q-586	
Macon-Bibb County Engineering		Sheet 5 of 5	
DATE	REVISION	DRAWING:	Liberty Church Rd RR Crossing Proj #Q586