











FINISH & MATERIALS SCHEDULE

RM. No.	ROOM NAME	FLOOR		BASE		WALLS		CHAIRRAIL		CEILING		REMARKS	
		MATERIAL	FINISH	MATERIAL	FINISH	MATERIAL	FINISH	MATERIAL	FINISH	HEIGHT	MATERIAL		FINISH
101	LOBBY	CARPET	CLEAN	EXISTING	PAINT	EXISTING	PAINT	EXISTING	PAINT		EXISTING		
102	CLOSET	EXISTING	CLEAN	EXISTING		EXISTING					EXISTING		
103	CORRIDOR	CARPET	CLEAN	EXISTING	PAINT	EXISTING	PAINT				EXISTING		
103A	CORRIDOR	CARPET	CLEAN	EXISTING	PAINT	EXISTING	PAINT				EXISTING		
104	CLERICAL OFFICE	CARPET	CLEAN	EXISTING	PAINT	EXISTING *	PAINT				EXISTING		* PAINT WALL WHERE CABINET IS REMOVED.
105	CONFERENCE	CARPET	CLEAN	EXISTING	PAINT	EXISTING	PAINT				EXISTING		SEE NOTE 2
106	ADMIN. OFFICE	CARPET	CLEAN	EXISTING	PAINT	EXISTING	PAINT				EXISTING		SEE NOTE 2
107	ADMIN. OFFICE	CARPET	CLEAN	EXISTING	PAINT	EXISTING	PAINT				EXISTING		
108	ADMIN. OFFICE	CARPET	CLEAN	EXISTING	PAINT	EXISTING	PAINT				EXISTING		
109	CLOSET	EXISTING	CLEAN	EXISTING		EXISTING					EXISTING		
110	CLOSET	EXISTING	CLEAN	EXISTING		EXISTING					EXISTING		
111	FINANCE	CARPET	CLEAN	EXISTING	PAINT	EXISTING	PAINT				EXISTING		
112	FINANCE	CARPET	CLEAN	EXISTING	PAINT	EXISTING	PAINT				EXISTING		
113	CLOSET	EXISTING	CLEAN	EXISTING		EXISTING					EXISTING		
114	OFFICE	CARPET	CLEAN	EXISTING	PAINT	EXISTING	PAINT				EXISTING		
115	FINANCE	CARPET	CLEAN	EXISTING	PAINT	EXISTING	PAINT				EXISTING		
116	SUPPLY	EXISTING	CLEAN	EXISTING		EXISTING					EXISTING		
117	CORRIDOR	CARPET	CLEAN	NEW 4 EX. WOOD	PAINT	NEW 4 EX. GYP. BD.	PAINT				EXISTING		
117A	CORRIDOR	CARPET	CLEAN	NEW 4 EX. WOOD	PAINT	NEW 4 EX. GYP. BD.	PAINT				AC. TILE	FACTORY	8'-0"
118	WOMEN TOILET	EXISTING	CLEAN	EXISTING	CLEAN	EXISTING	PAINT				EXISTING		
119	MEN TOILET	EXISTING	CLEAN	NEW 4 EX. CER. TILE	CLEAN	NEW 4 EX. GYP. BD.	PAINT				EXISTING		
120	JANITOR	EXISTING	CLEAN	EXISTING		EXISTING					EXISTING		
121	PANTRY	V.C.T.	CLEAN	RESILIENT	CLEAN	NEW 4 EX. GYP. BD.	PAINT				AC. TILE 2	FACTORY	8'-0"
122	CATERING KITCHEN	V.C.T.	CLEAN	RESILIENT	CLEAN	NEW 4 EX. GYP. BD.	PAINT				AC. TILE 2	FACTORY	8'-0"
123	DATA	EXISTING	CLEAN	EXISTING	PAINT*	EXISTING	PAINT				EXISTING		* PAINT WALL WHERE CABINET IS REMOVED.
124	EQUIPMENT	EXISTING	CLEAN	EXISTING		EXISTING					EXISTING		
125	PRINTING	EXISTING	CLEAN	EXISTING		EXISTING					EXISTING		
126	TECH. SERVICES	CARPET	CLEAN	NEW 4 EX. WOOD	PAINT	NEW 4 EX. GYP. BD.	PAINT				AC. TILE	FACTORY	9'-0"
127	WOMEN TOILET	V.C.T.	CLEAN	RESILIENT	CLEAN	MR. GYP. BD.	PAINT				AC. TILE	FACTORY	9'-0"
128	MEN TOILET	V.C.T.	CLEAN	RESILIENT	CLEAN	MR. GYP. BD.	PAINT				AC. TILE	FACTORY	9'-0"
129	JANITOR	EXISTING	CLEAN	EXISTING		EXISTING					EXISTING		
130	DATA	V.C.T.	CLEAN	RESILIENT	CLEAN	EX. CH14 G.B./NEW GYP. BD.	PAINT				AC. TILE	FACTORY	8'-0"
131	SUPPLY	V.C.T.	CLEAN	RESILIENT	CLEAN	EX. CH14 G.B./NEW GYP. BD.	PAINT				AC. TILE	FACTORY	8'-0"
132	OFFICE	CARPET	CLEAN	WOOD	PAINT	GYP. BD.	PAINT				AC. TILE	FACTORY	9'-0"
133	GENERAL OFFICE	CARPET	CLEAN	NEW 4 EX. WOOD	PAINT	GYP. BD.	PAINT				AC. TILE	FACTORY	9'-0"
134	OFFICE	CARPET	CLEAN	WOOD	PAINT	GYP. BD.	PAINT				AC. TILE	FACTORY	9'-0"
135	OFFICE	CARPET	CLEAN	WOOD	PAINT	GYP. BD.	PAINT				AC. TILE	FACTORY	9'-0"
136	OFFICE	CARPET	CLEAN	WOOD	PAINT	GYP. BD.	PAINT				AC. TILE	FACTORY	9'-0"
137	CONFERENCE	CARPET	CLEAN	WOOD	PAINT	GYP. BD.	PAINT				AC. TILE	FACTORY	9'-0"
138	TRANS. OFFICE	CARPET	CLEAN	NEW 4 EX. WOOD	PAINT	NEW 4 EX. GYP. BD.	PAINT				AC. TILE	FACTORY	9'-0"
139	FILES	V.C.T.	CLEAN	NEW 4 EX. WOOD	PAINT	NEW 4 EX. GYP. BD.	PAINT				AC. TILE	FACTORY	9'-0"
140	PUBLIC ADMIN.	CARPET	CLEAN	RESILIENT	CLEAN	NEW 4 EX. GYP. BD.	PAINT				AC. TILE	FACTORY	9'-0"
141	OFFICE	CARPET	CLEAN	NEW 4 EX. WOOD	PAINT	NEW 4 EX. GYP. BD.	PAINT				AC. TILE	FACTORY	9'-0"
142	OFFICE	CARPET	CLEAN	NEW 4 EX. WOOD	PAINT	NEW 4 EX. GYP. BD.	PAINT				AC. TILE	FACTORY	9'-0"
143	COMPUTER LAB	CARPET	CLEAN	NEW 4 EX. WOOD	PAINT	NEW 4 EX. GYP. BD.	PAINT				AC. TILE	FACTORY	9'-0"
144	CONFERENCE	CARPET	CLEAN	NEW 4 EX. WOOD	PAINT	NEW 4 EX. GYP. BD.	PAINT				AC. TILE	FACTORY	9'-0"
145	GSBL OFFICE	CARPET	CLEAN	NEW 4 EX. WOOD	PAINT	NEW 4 EX. GYP. BD.	PAINT				AC. TILE	FACTORY	9'-0"
146	GSBL OFFICE	CARPET	CLEAN	NEW 4 EX. WOOD	PAINT	NEW 4 EX. GYP. BD.	PAINT				AC. TILE	FACTORY	9'-0"
147	CORRIDOR	CARPET	CLEAN	EXISTING	PAINT	EXISTING	PAINT				EXISTING		
148	MULTI-PURPOSE OFFICE	CARPET	CLEAN	NEW 4 EX. WOOD	PAINT	NEW 4 EX. GYP. BD.	PAINT				AC. TILE	FACTORY	9'-0"
149	MULTI-PURPOSE OFFICE	CARPET	CLEAN	NEW 4 EX. WOOD	PAINT	NEW 4 EX. GYP. BD.	PAINT				AC. TILE	FACTORY	9'-0"
150	SUPPLY	V.C.T.	CLEAN	RESILIENT	CLEAN	NEW 4 EX. GYP. BD.	PAINT				AC. TILE	FACTORY	8'-0"
151	MAIL ROOM	EXISTING	CLEAN	EXISTING	PAINT	EXISTING	PAINT				EXISTING	FACTORY	8'-0"
152	CLERICAL OFFICE	CARPET	CLEAN	NEW 4 EX. WOOD	PAINT	EXISTING *	PAINT				EXISTING		* PAINT WALL WHERE CABINET IS REMOVED.
153	TABLE STORAGE	EXISTING	CLEAN	EXISTING	PAINT	EXISTING	PAINT				EXISTING		
154	BOARD ROOM	CARPET	CLEAN	EXISTING	PAINT	EXISTING	PAINT				EXISTING		SEE NOTE 2
155	CLOSET	EXISTING	CLEAN	EXISTING	PAINT	EXISTING	PAINT				EXISTING		

LEGEND

AC. TILE	ACOUSTICAL TILE
CONC. BLK.	CONCRETE BLOCK
CER. TILE	CERAMIC TILE
FAC.	FACTORY
GYP. BD.	GYP. BOARD
MR.	MOISTURE RESISTANT
V.C.T.	VINYL COMPOSITION TILE

- GENERAL NOTES:**
- 1.) ALL FINISHES ARE NEW UNLESS NOTED SPECIFICALLY AS "EXISTING".
 - 2.) WHERE EXISTING WALL COVERING IS TO BE REMOVED, WALL SURFACES ARE TO BE PREPARED FOR NEW FINISH, SEE SPECS.
 - 3.) NEW FLOORCOVERING (CARPET & RESILIENT TILE, RESILIENT BASE & CERAMIC TILE) SHALL BE FURNISHED & INSTALLED BY THE OWNER UNDER SEPARATE CONTRACT - SEE SPECS.
 - 4.) ALL ACOUSTICAL TILE IS TYPE 1, EXCEPT WHERE SPECIFICALLY NOTED OTHERWISE.
 - 5.) NEW WOOD BASE PROFILE SHALL MATCH EXISTING.

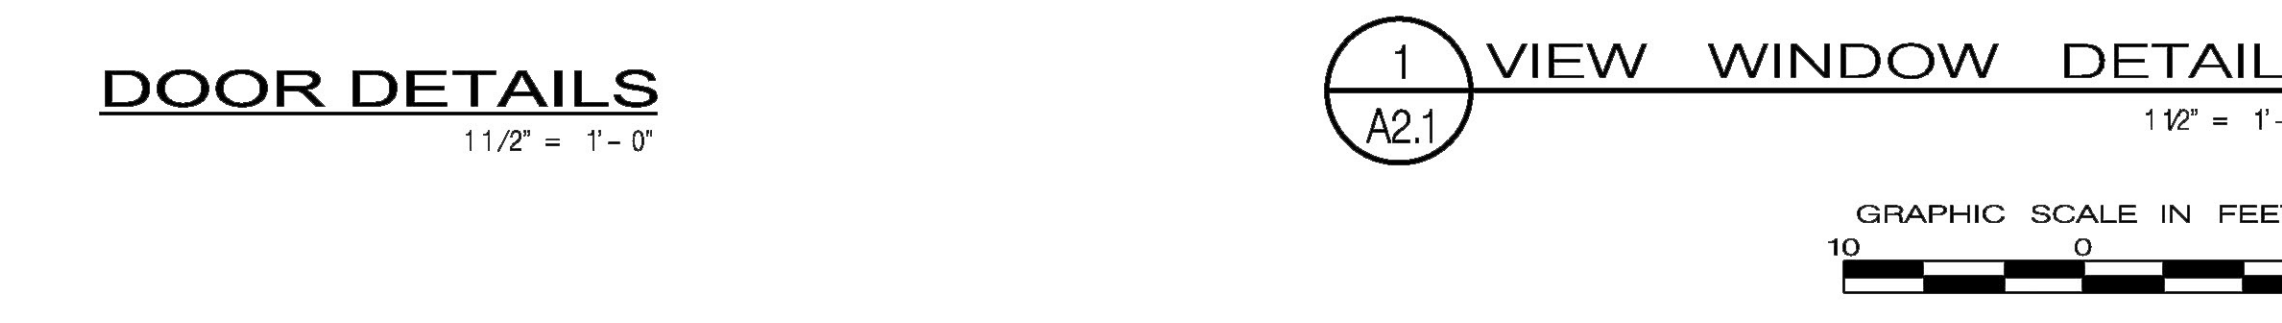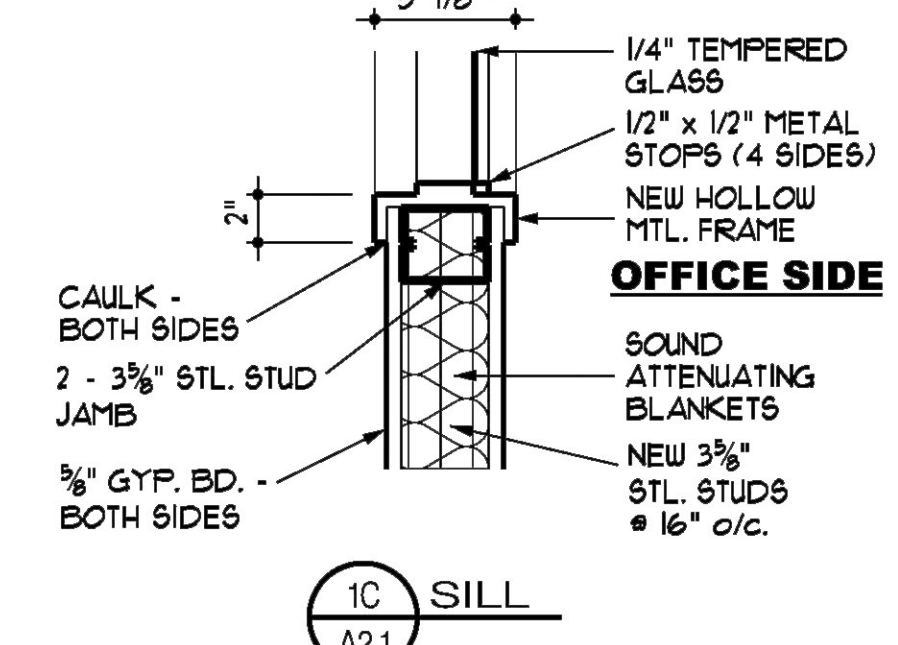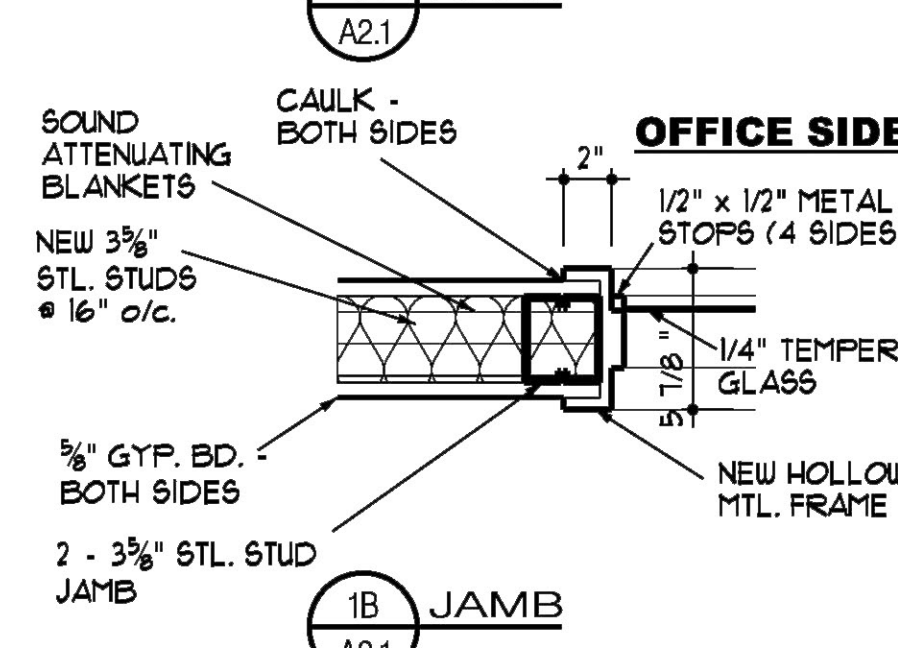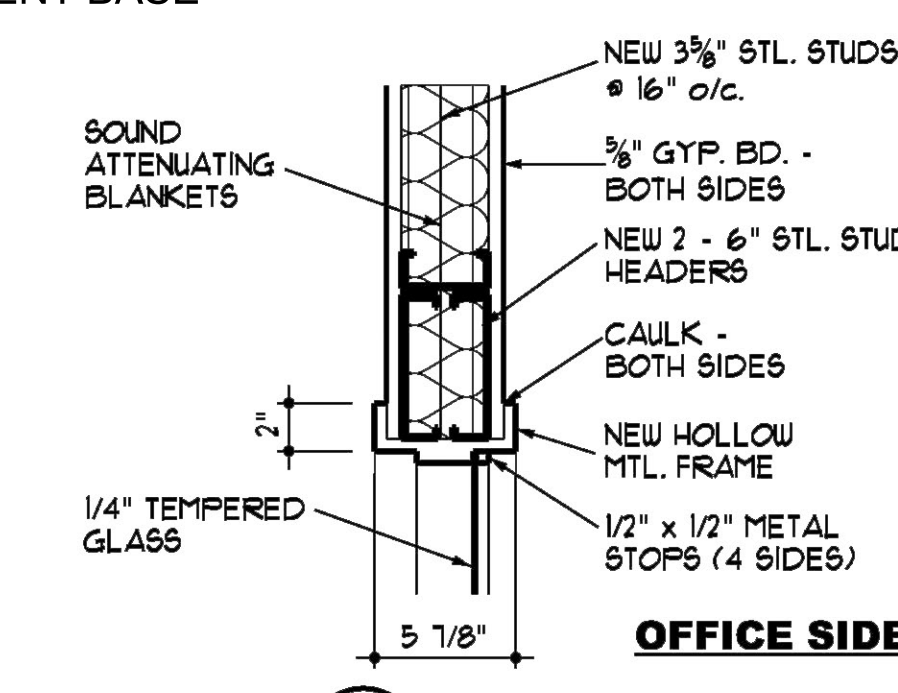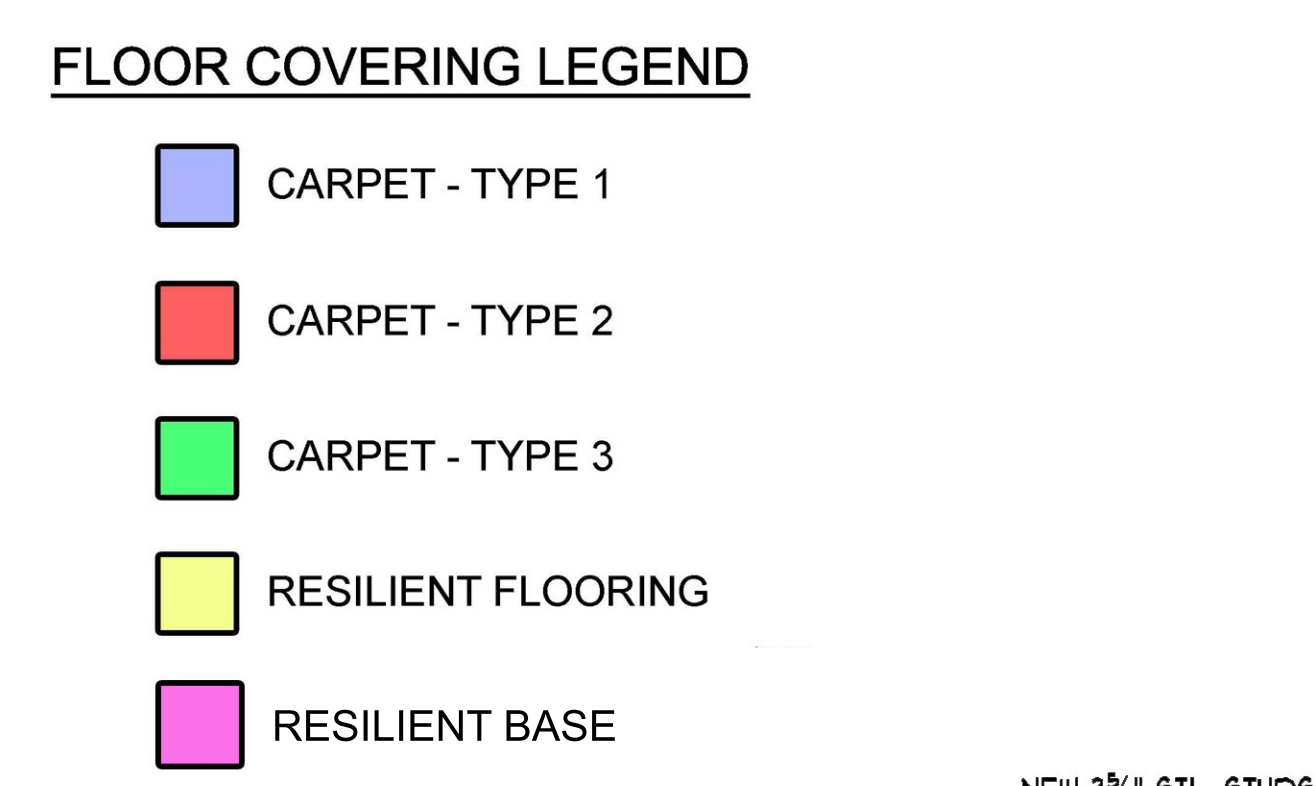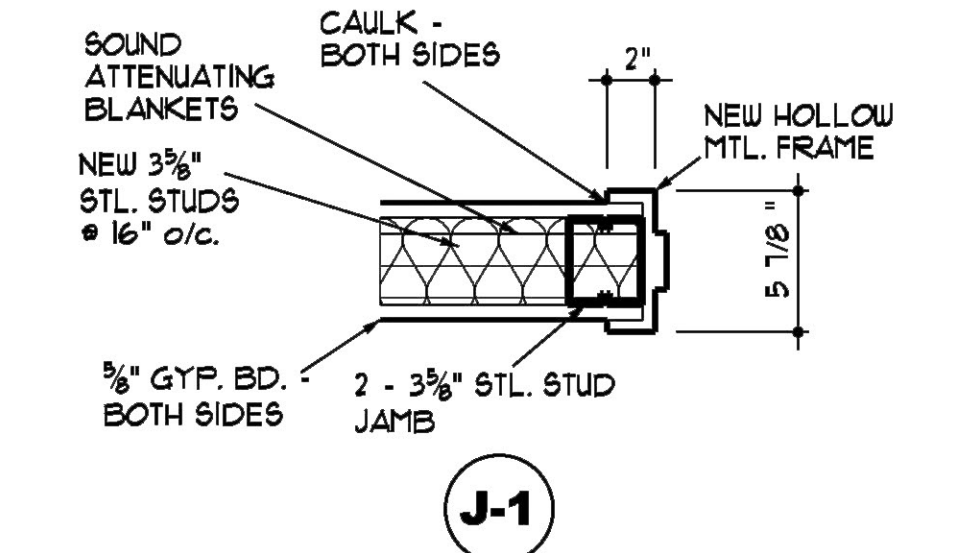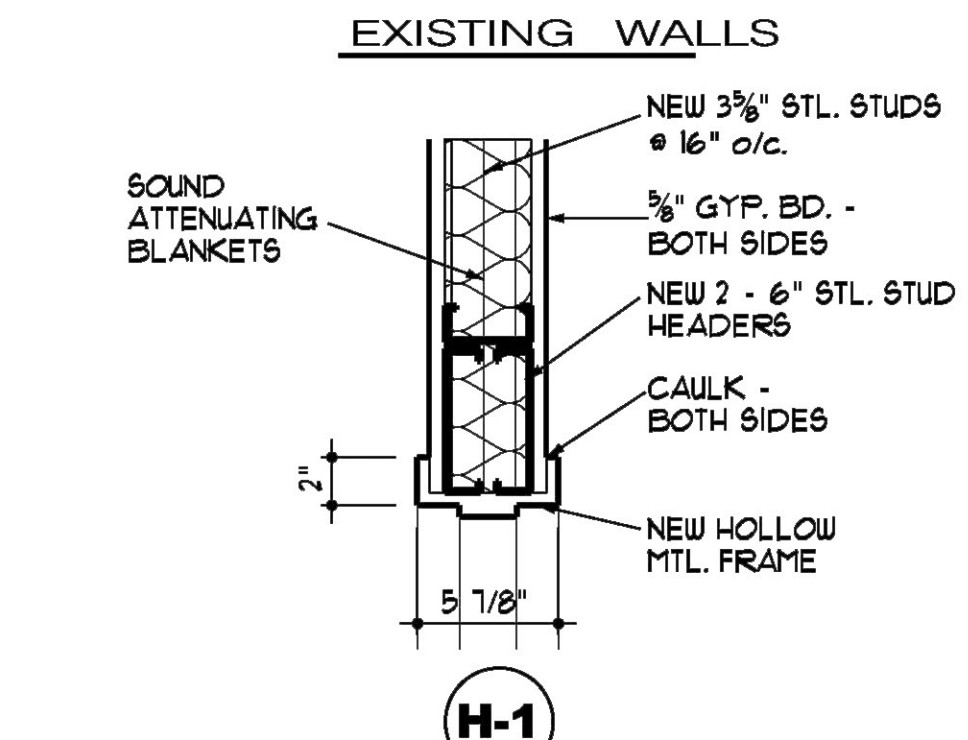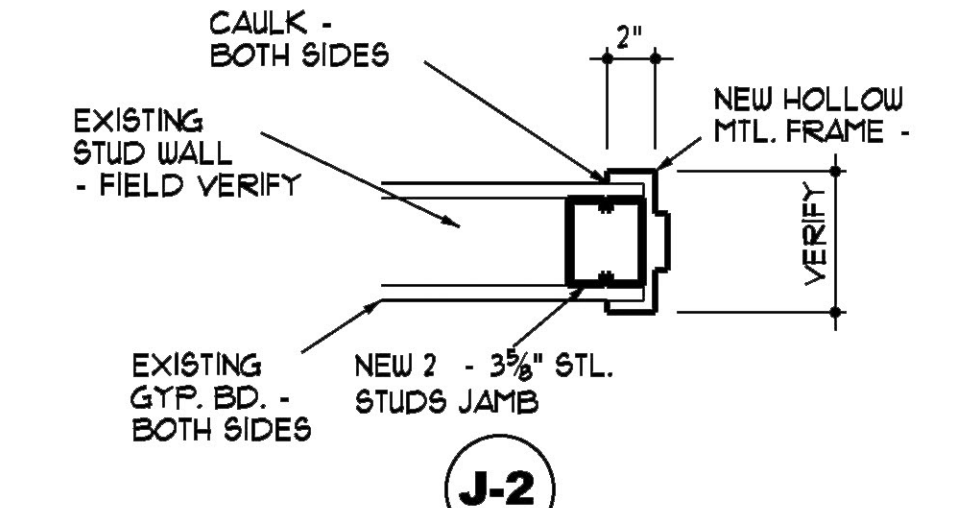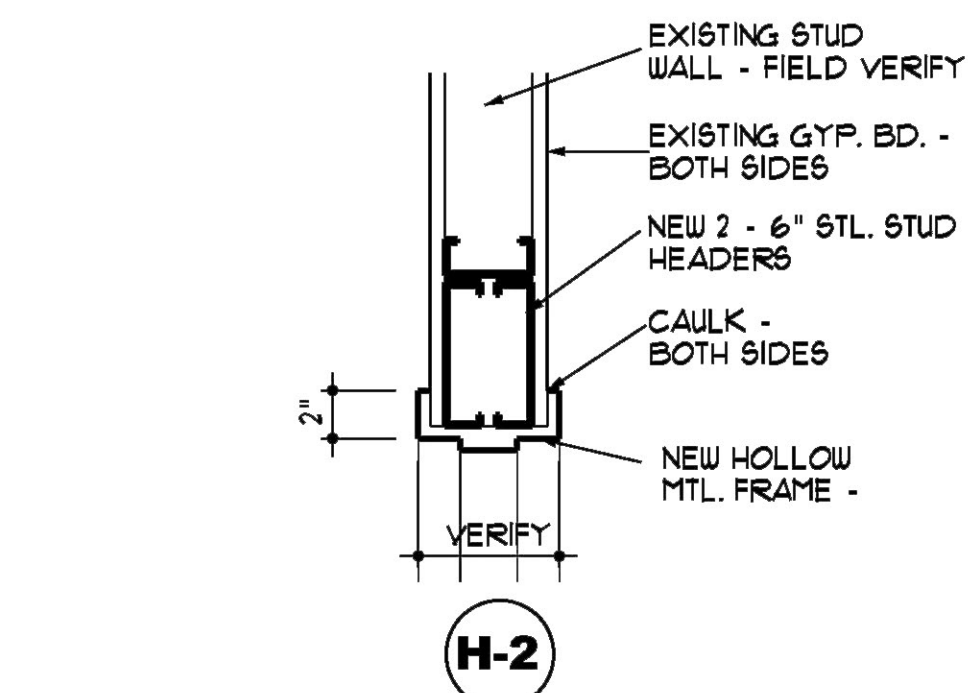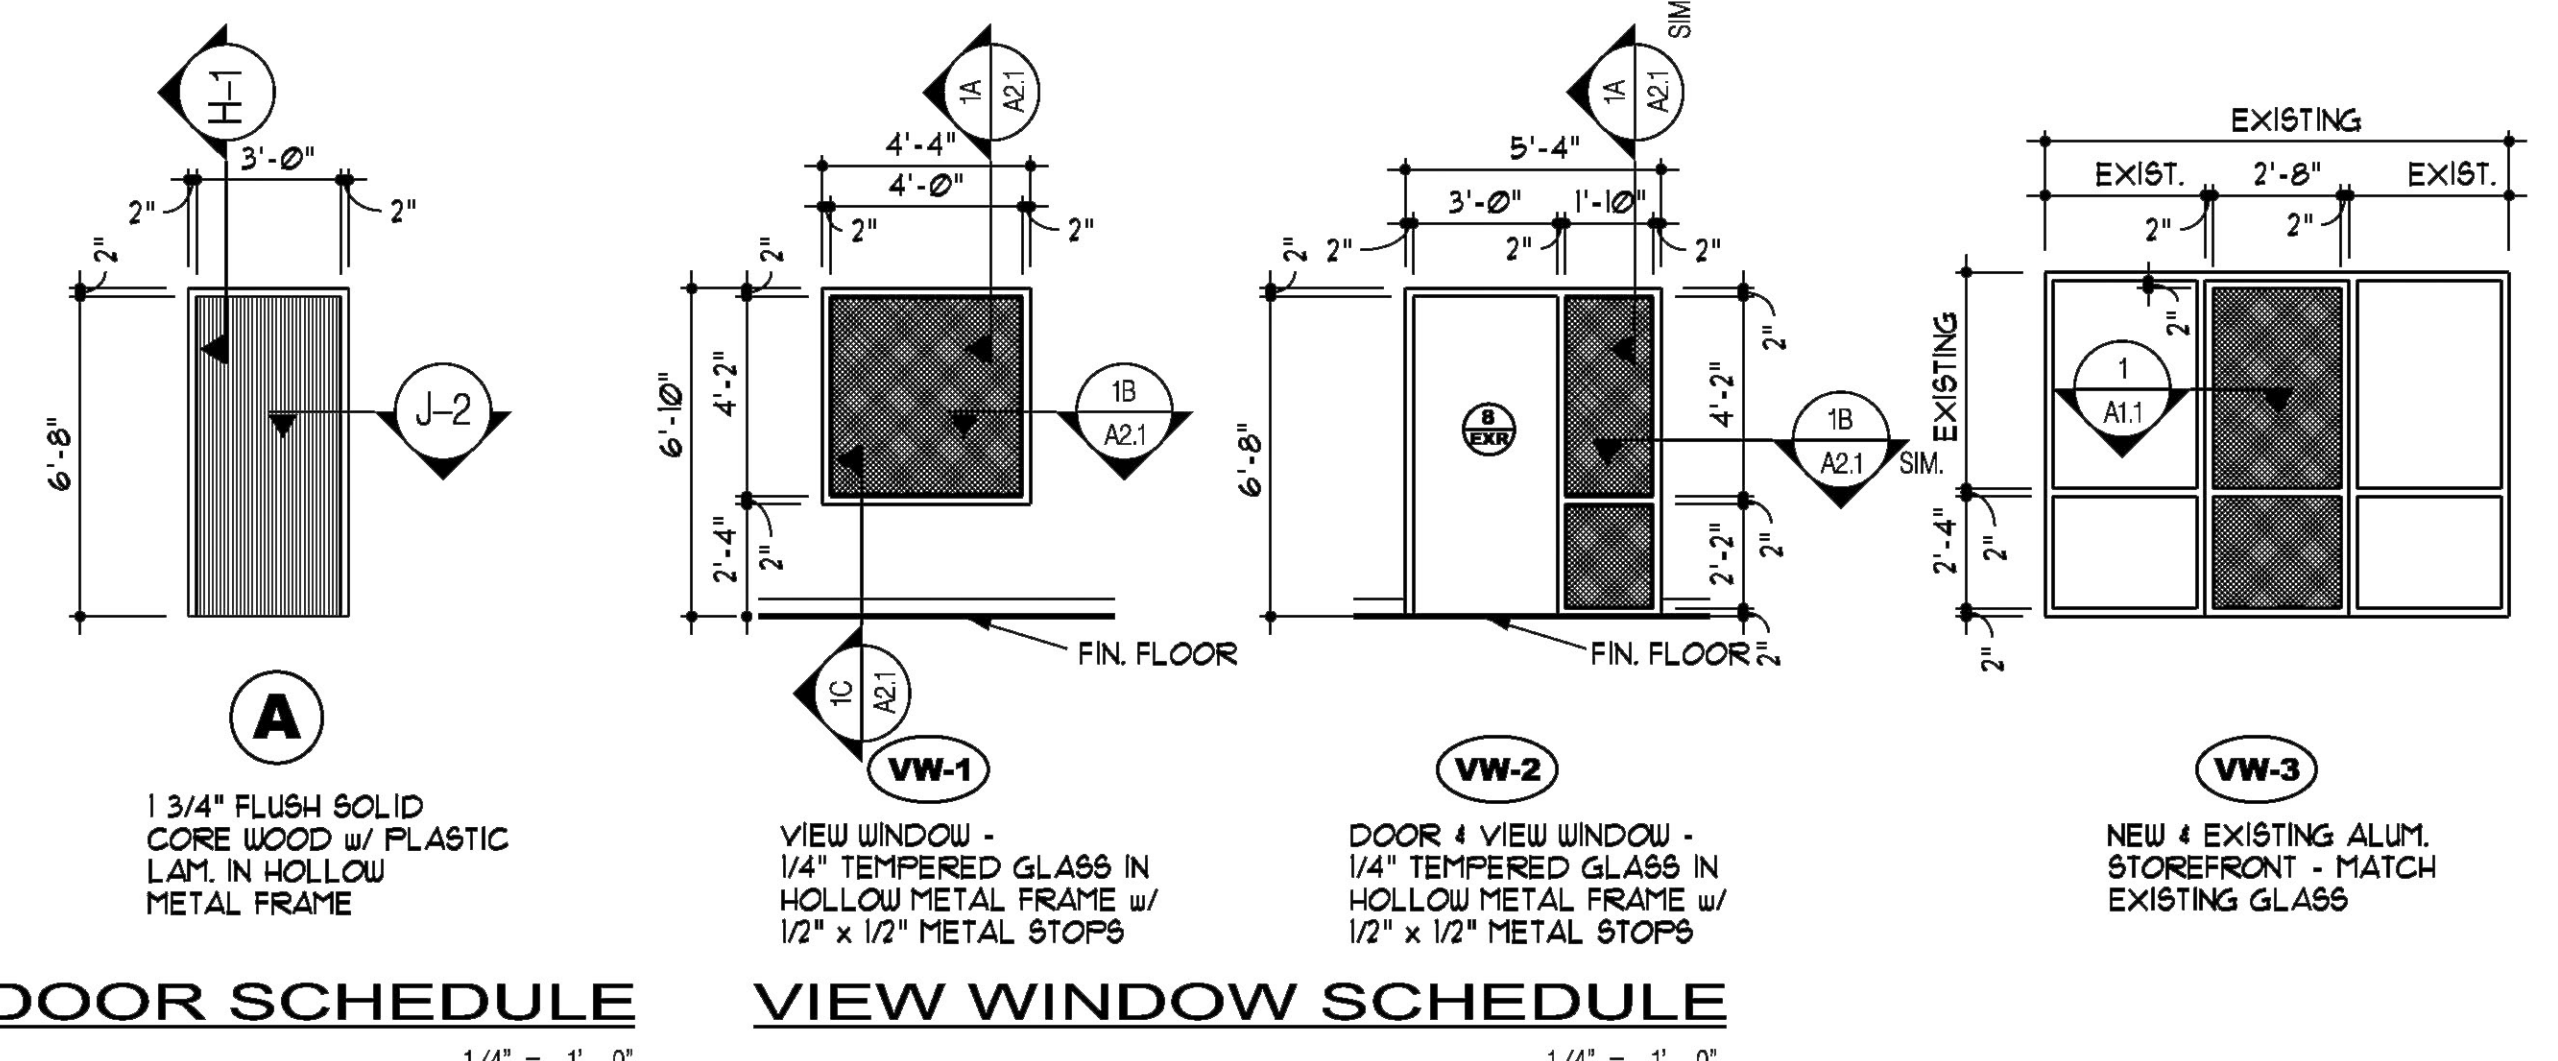

ALTERATIONS TO THE:
MIDDLE GEORGIA
REGIONAL COMMISSION
MACON, GEORGIA
175 EMERY HIGHWAY

ARCHITECTS | PLANNERS
609 Cherry Street
Macon, GA 31201
478.742.1208
www.bbinc.com

© COPYRIGHT 2014 BTBS Inc.
NOT FOR REPRODUCTION

STATE OF GEORGIA
ROBERT W. BROWN
REGISTERED ARCHITECT

ISSUANCES

10-14	FINAL DRAWINGS
1-12-15	FLOOR COVERING

THE DELIVERY OF THIS DRAWING SHOULD NOT BE CONSTRUED TO PROVIDE ANY EXPRESS WARRANTY OR GUARANTEE TO ANYONE THAT ALL DIMENSIONS, DETAILS, ETC. ARE EXACT OR TO INDICATE THAT THE USE OF THIS DRAWING IMPLIES ANY REVIEW AND APPROVAL OF THE DESIGN PROFESSIONAL FOR ANY FUTURE USE. ANY USE OF THE INFORMATION ON THIS DRAWING IS AT THE SOLE RISK AND LIABILITY OF THE USER.

13-014
FINISH & MATERIALS SCHEDULE, DOOR AND VIEW WINDOW SCHEDULE, DETAILS, LEGEND & NOTES

A2.1