


CENTREPLEX PLAZA		
SCALE: 1"=20'	APPROVED BY:	DRAWN BY: VDT
DATE: JAN 2018		REVISED
		DRAWING NUMBER

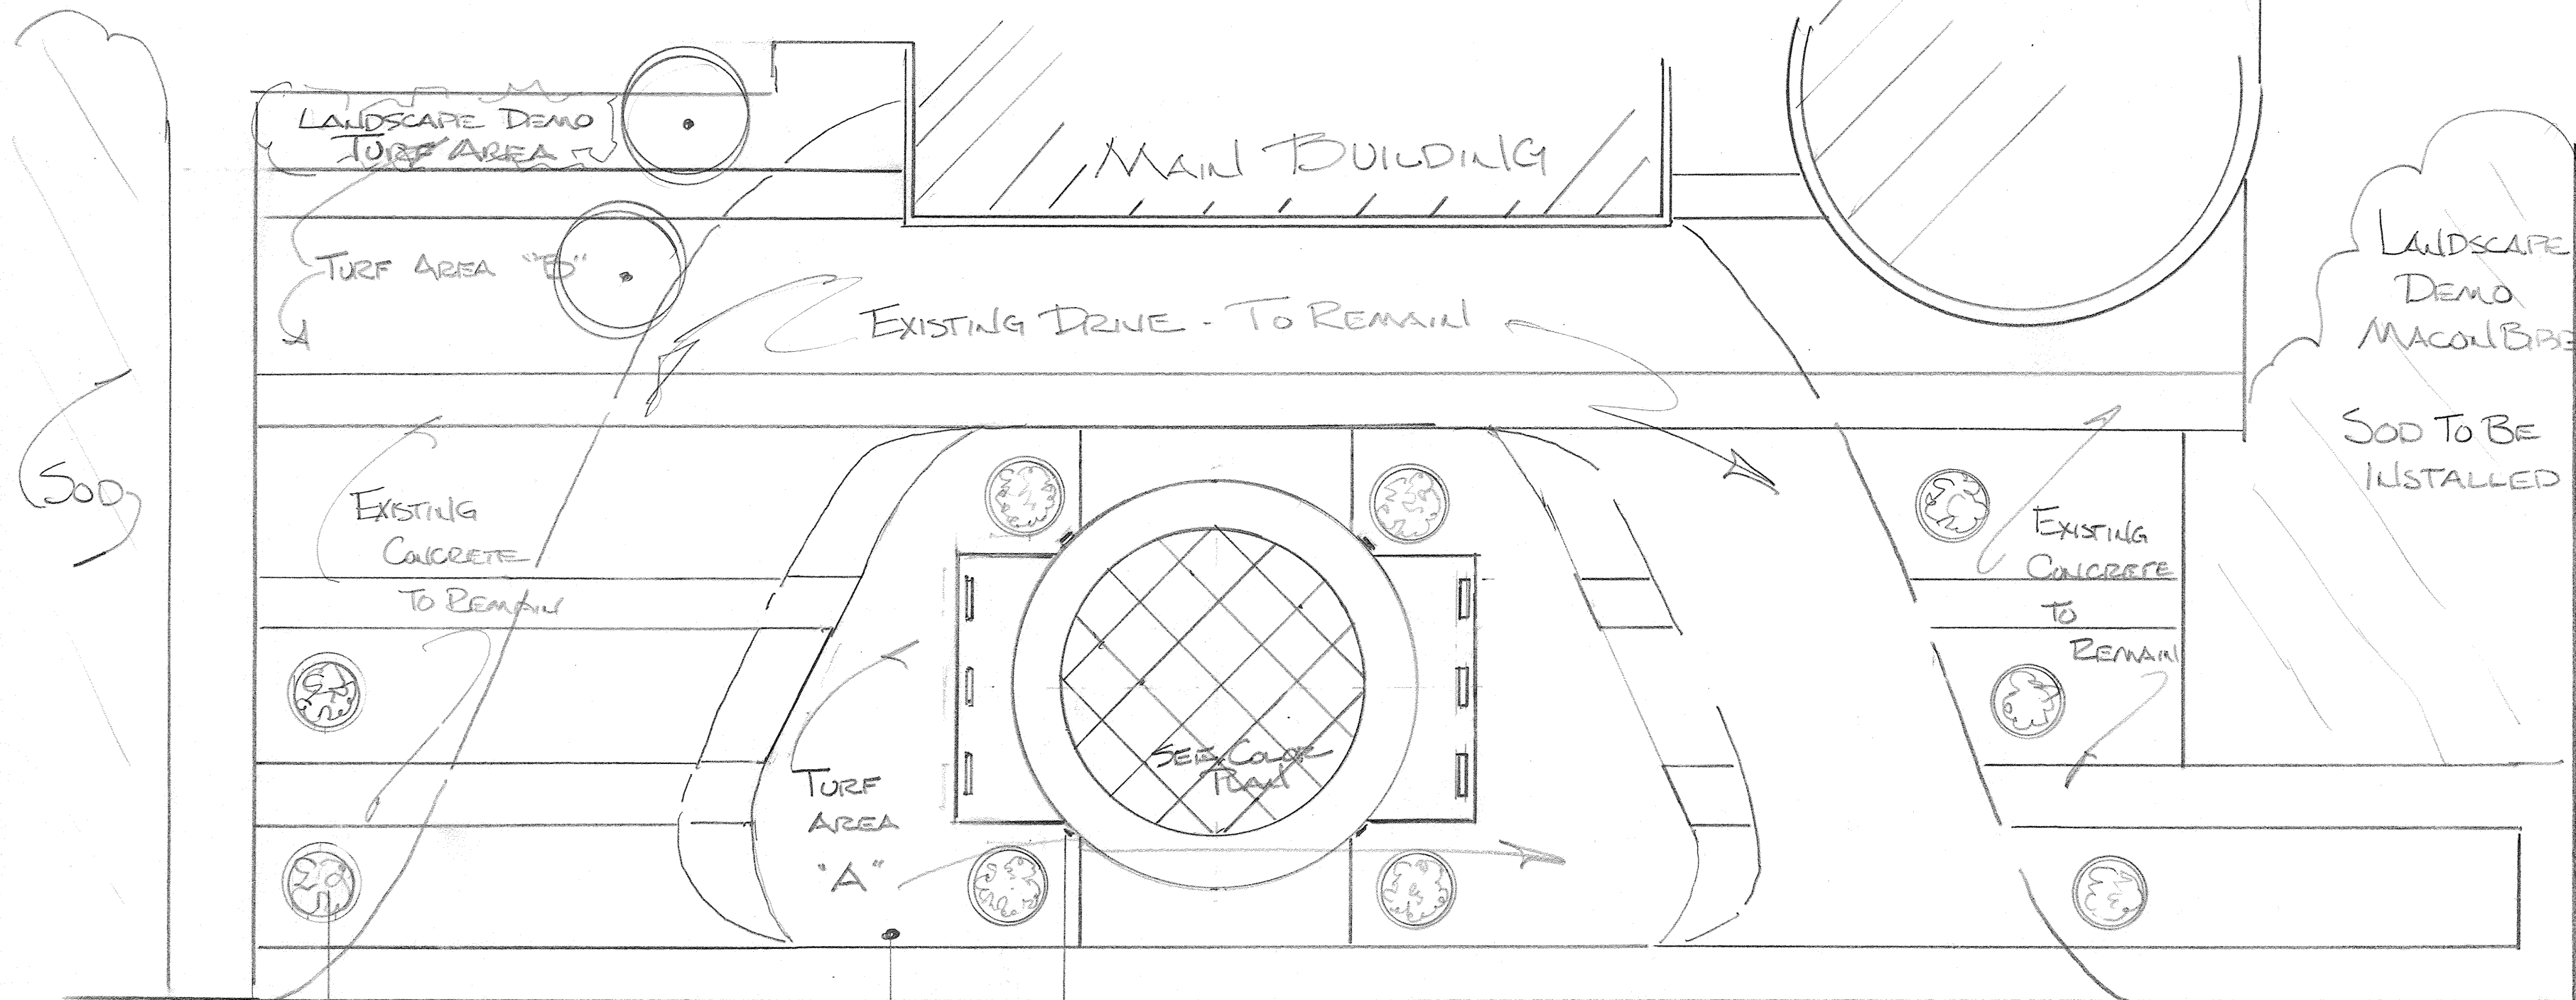

4 CHARGING STATIONS
ACCENT LIGHTING

COMPLETE DEMO - MACON BRICK

ELECTRICAL TO BE USED FOR CHARGING STATIONS

CAST STONE PLANTER BENCHES

TO COVER EXISTING HOLES IN CONCRETE (TREES REMOVED) - 5

TO ADD ACCENT TO CENTER SPACE - 4

CENTREPLEX PLAZA


SCALE: 1"=20' APPROVED BY: DRAWN BY: VDT

DATE: JAN 2018 REVISED

REV MARCH 2018

DRAWING NUMBER

ADD ALTERNATE : REPEAT ISLAND TREE PLANTING
THIS SIDE OF COLISEUM

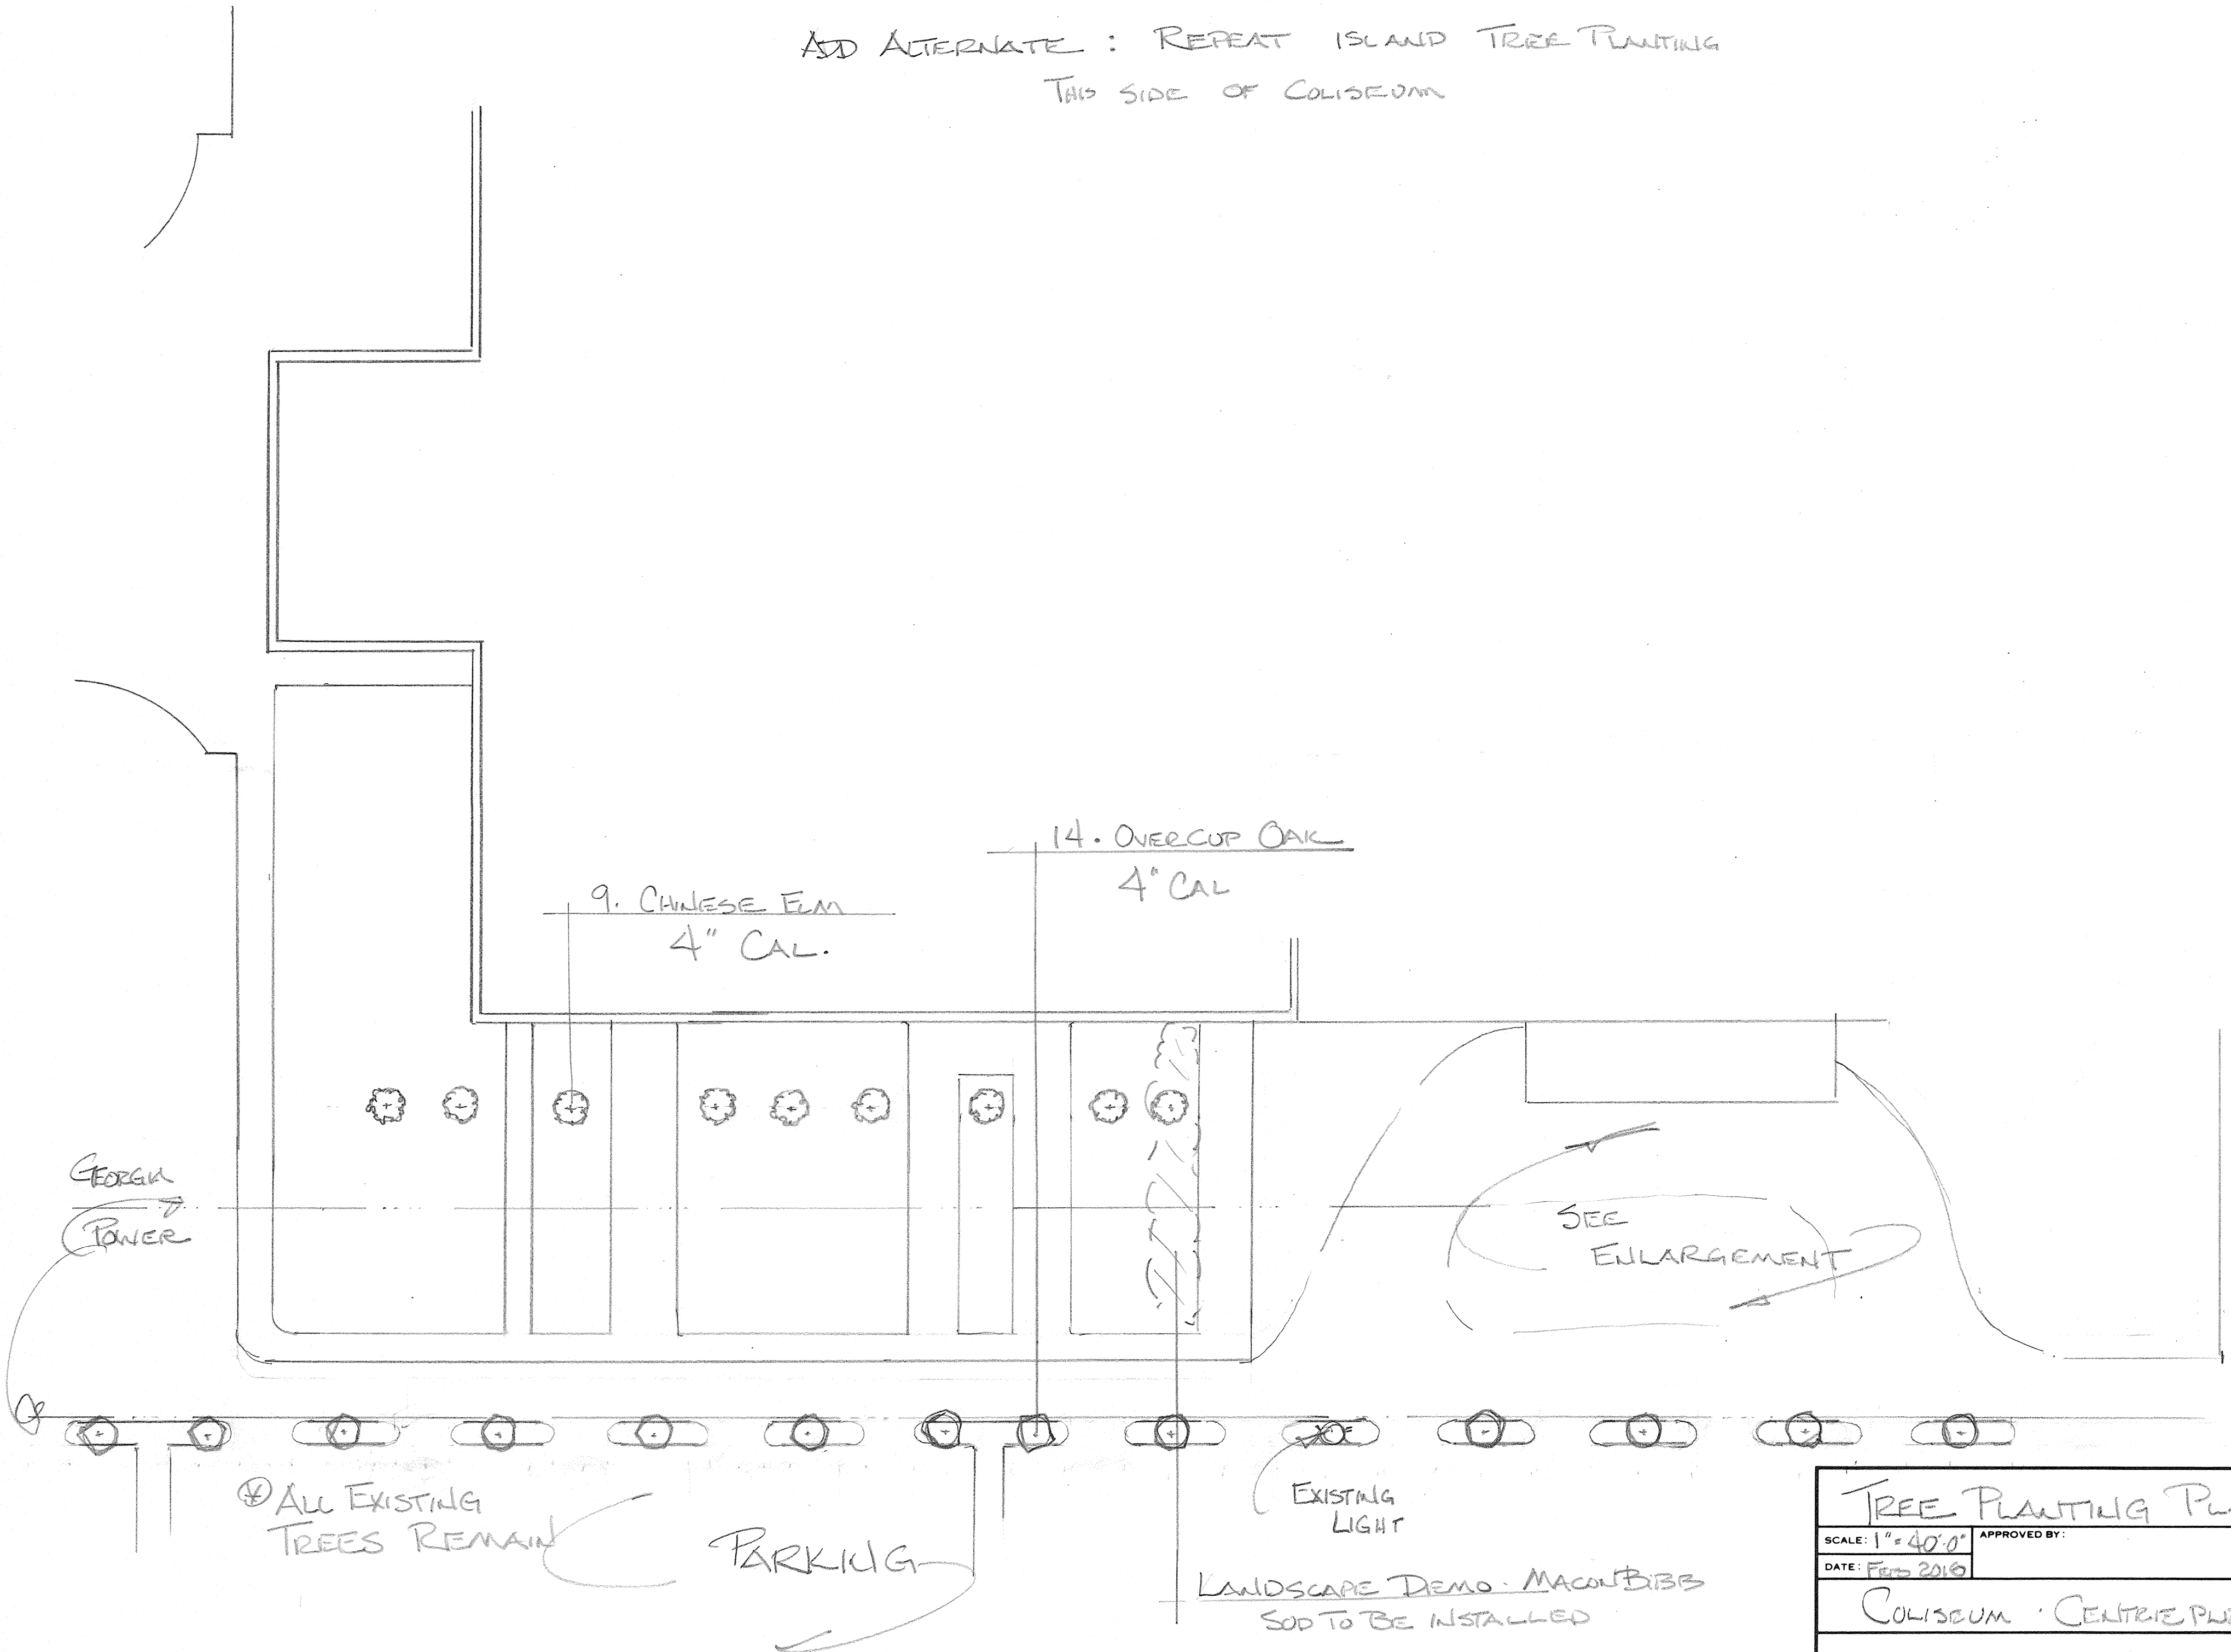

TREE PLANTING Plan		
SCALE: 1" = 40'-0"	APPROVED BY:	DRAWN BY: WDT
DATE: Feb 2010		REVISED
COLISEUM - CENTREPLEX		
		DRAWING NUMBER