


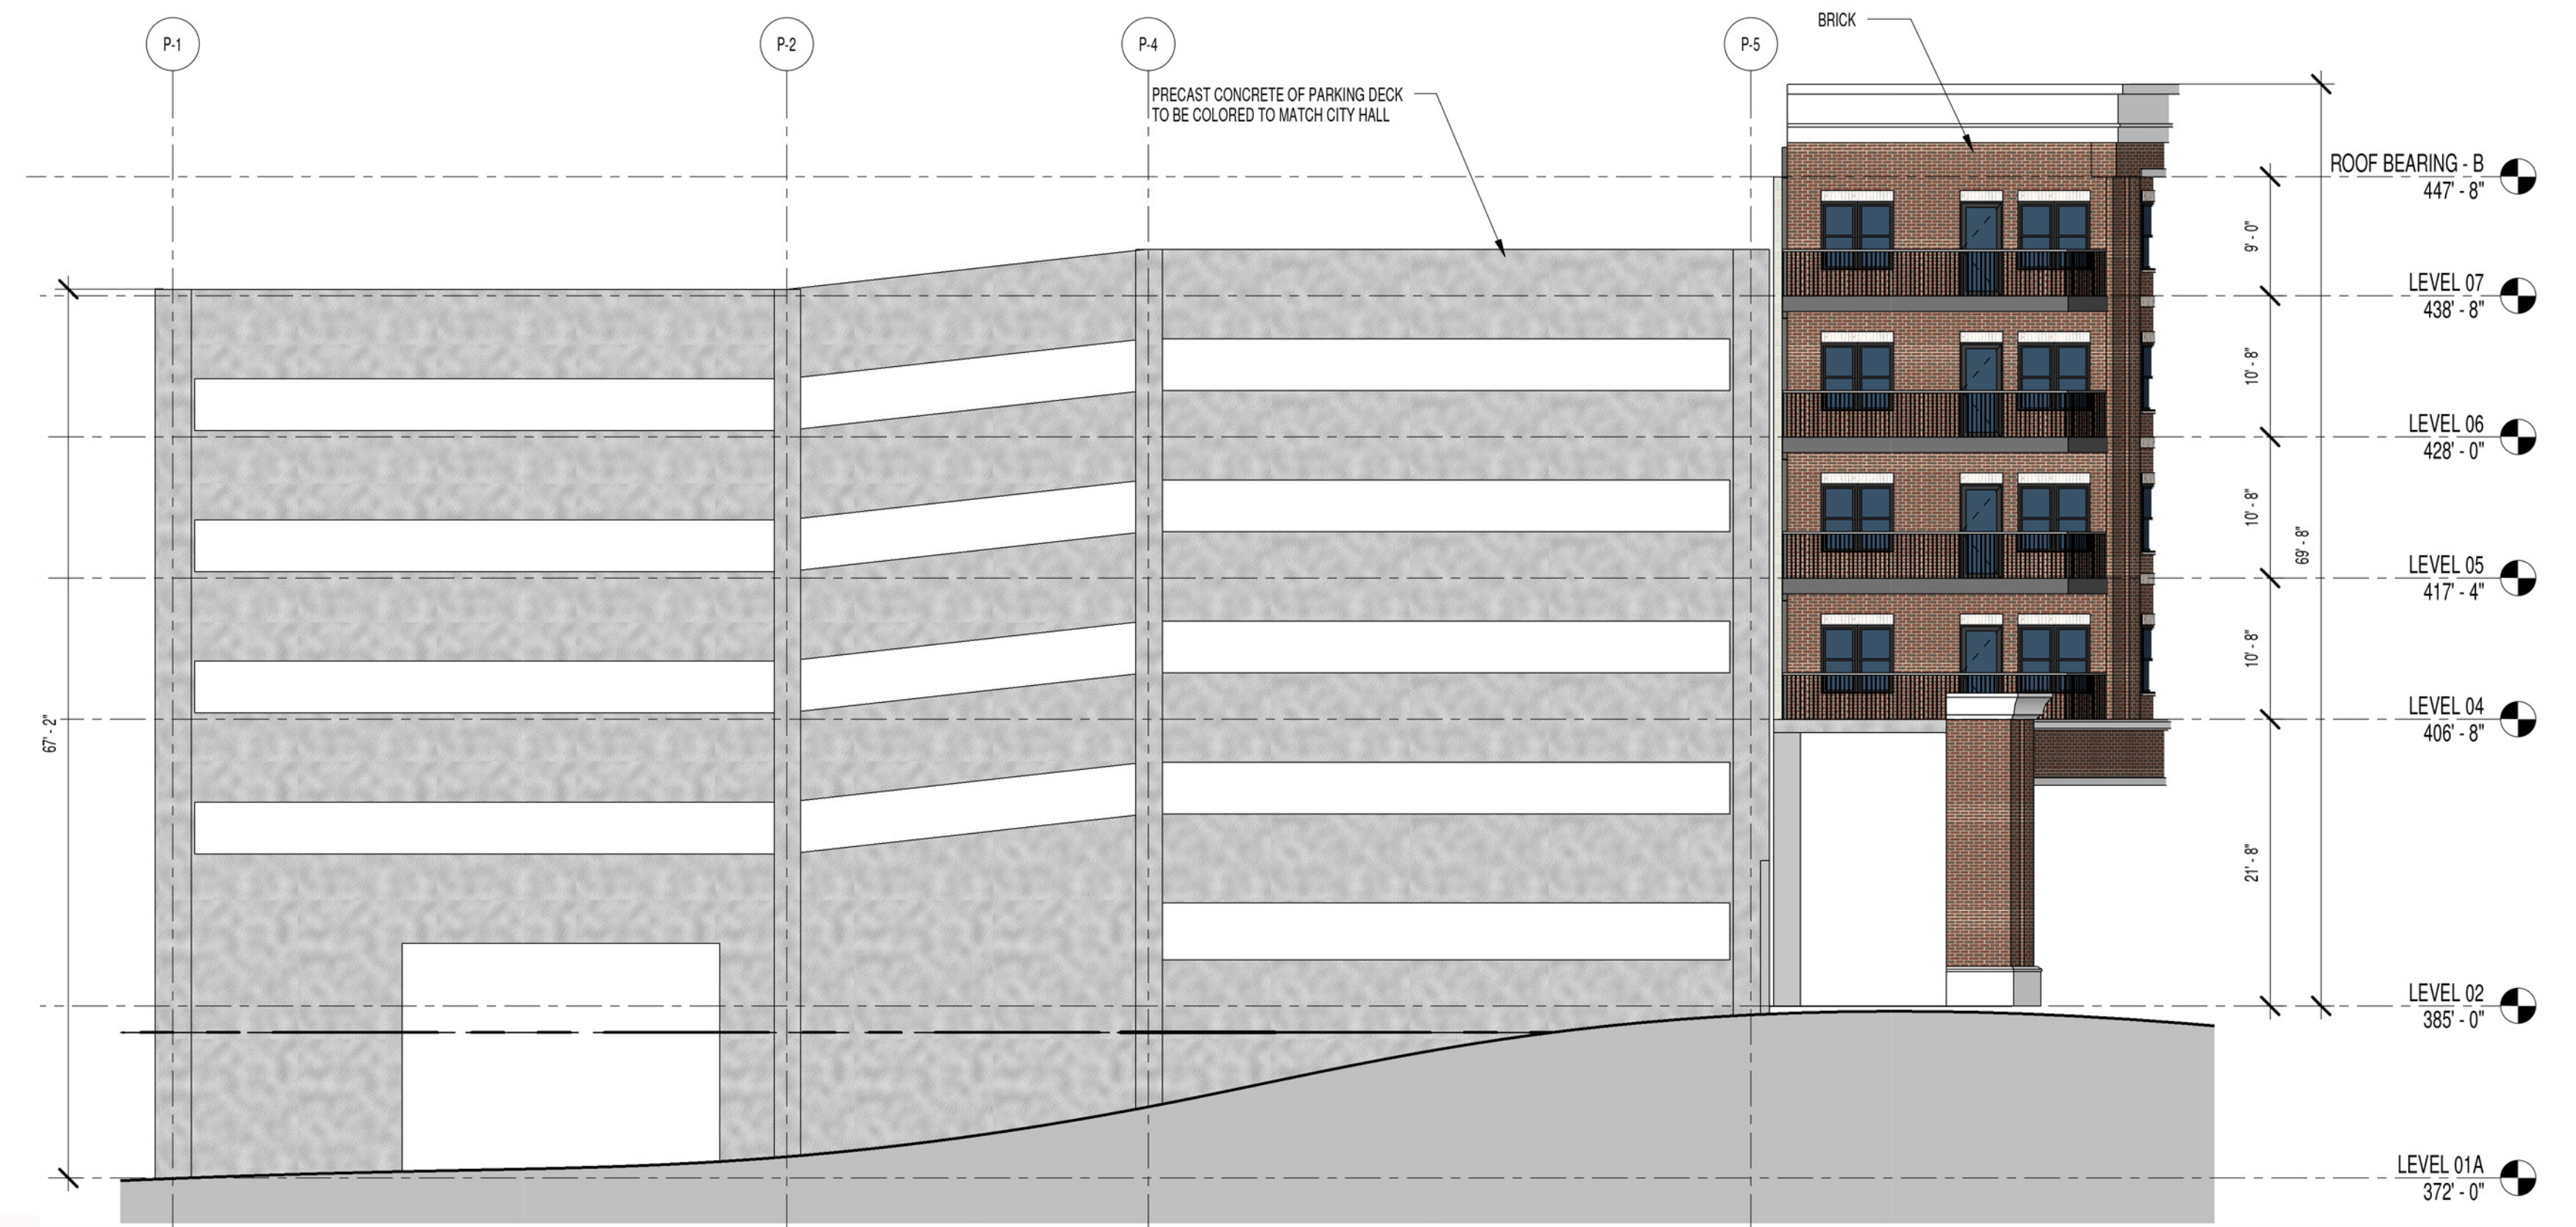


SOUTHWEST ELEVATION



WEST ELEVATION



NORTH ELEVATION

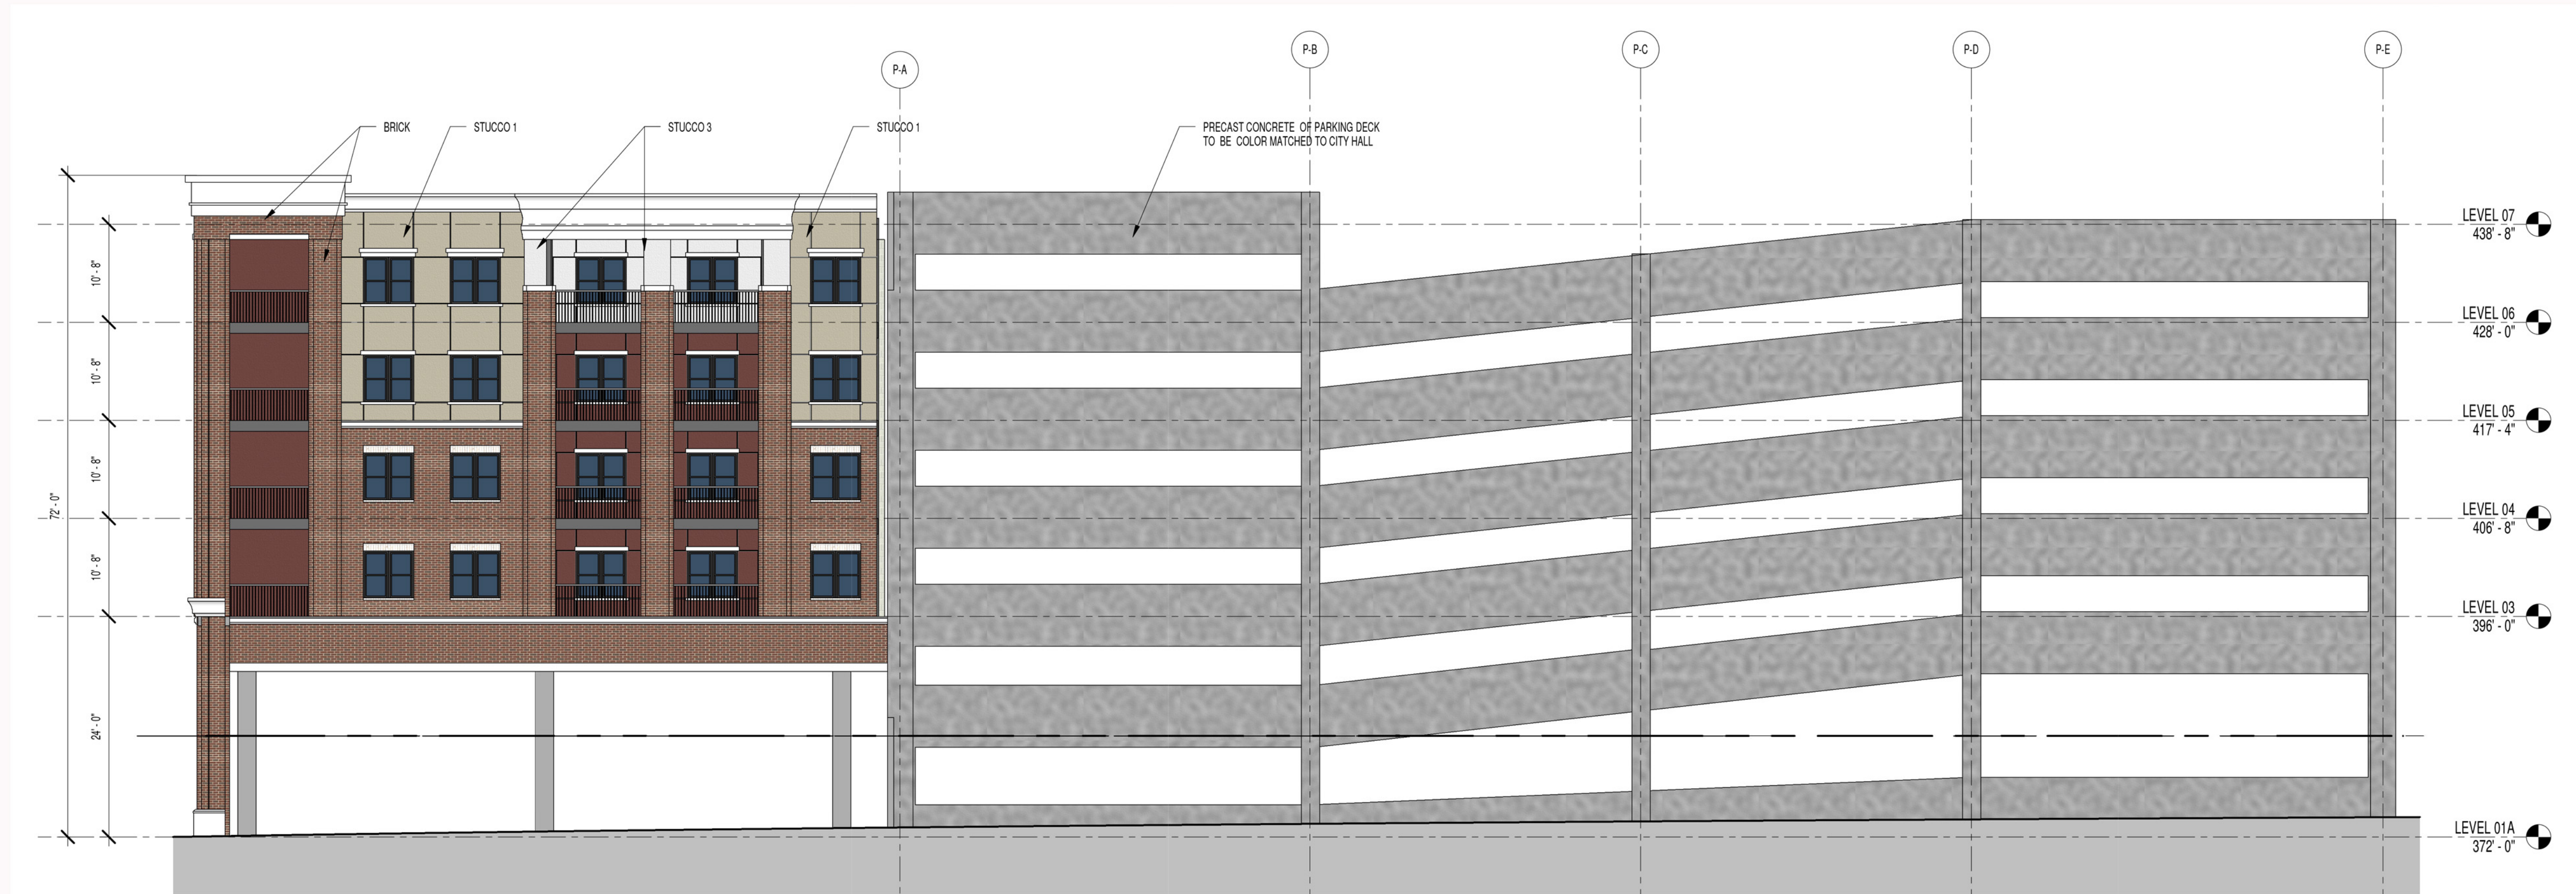

EAST ELEVATION



PLUM STREET ELEVATION



DT WALTON ELEVATION



