


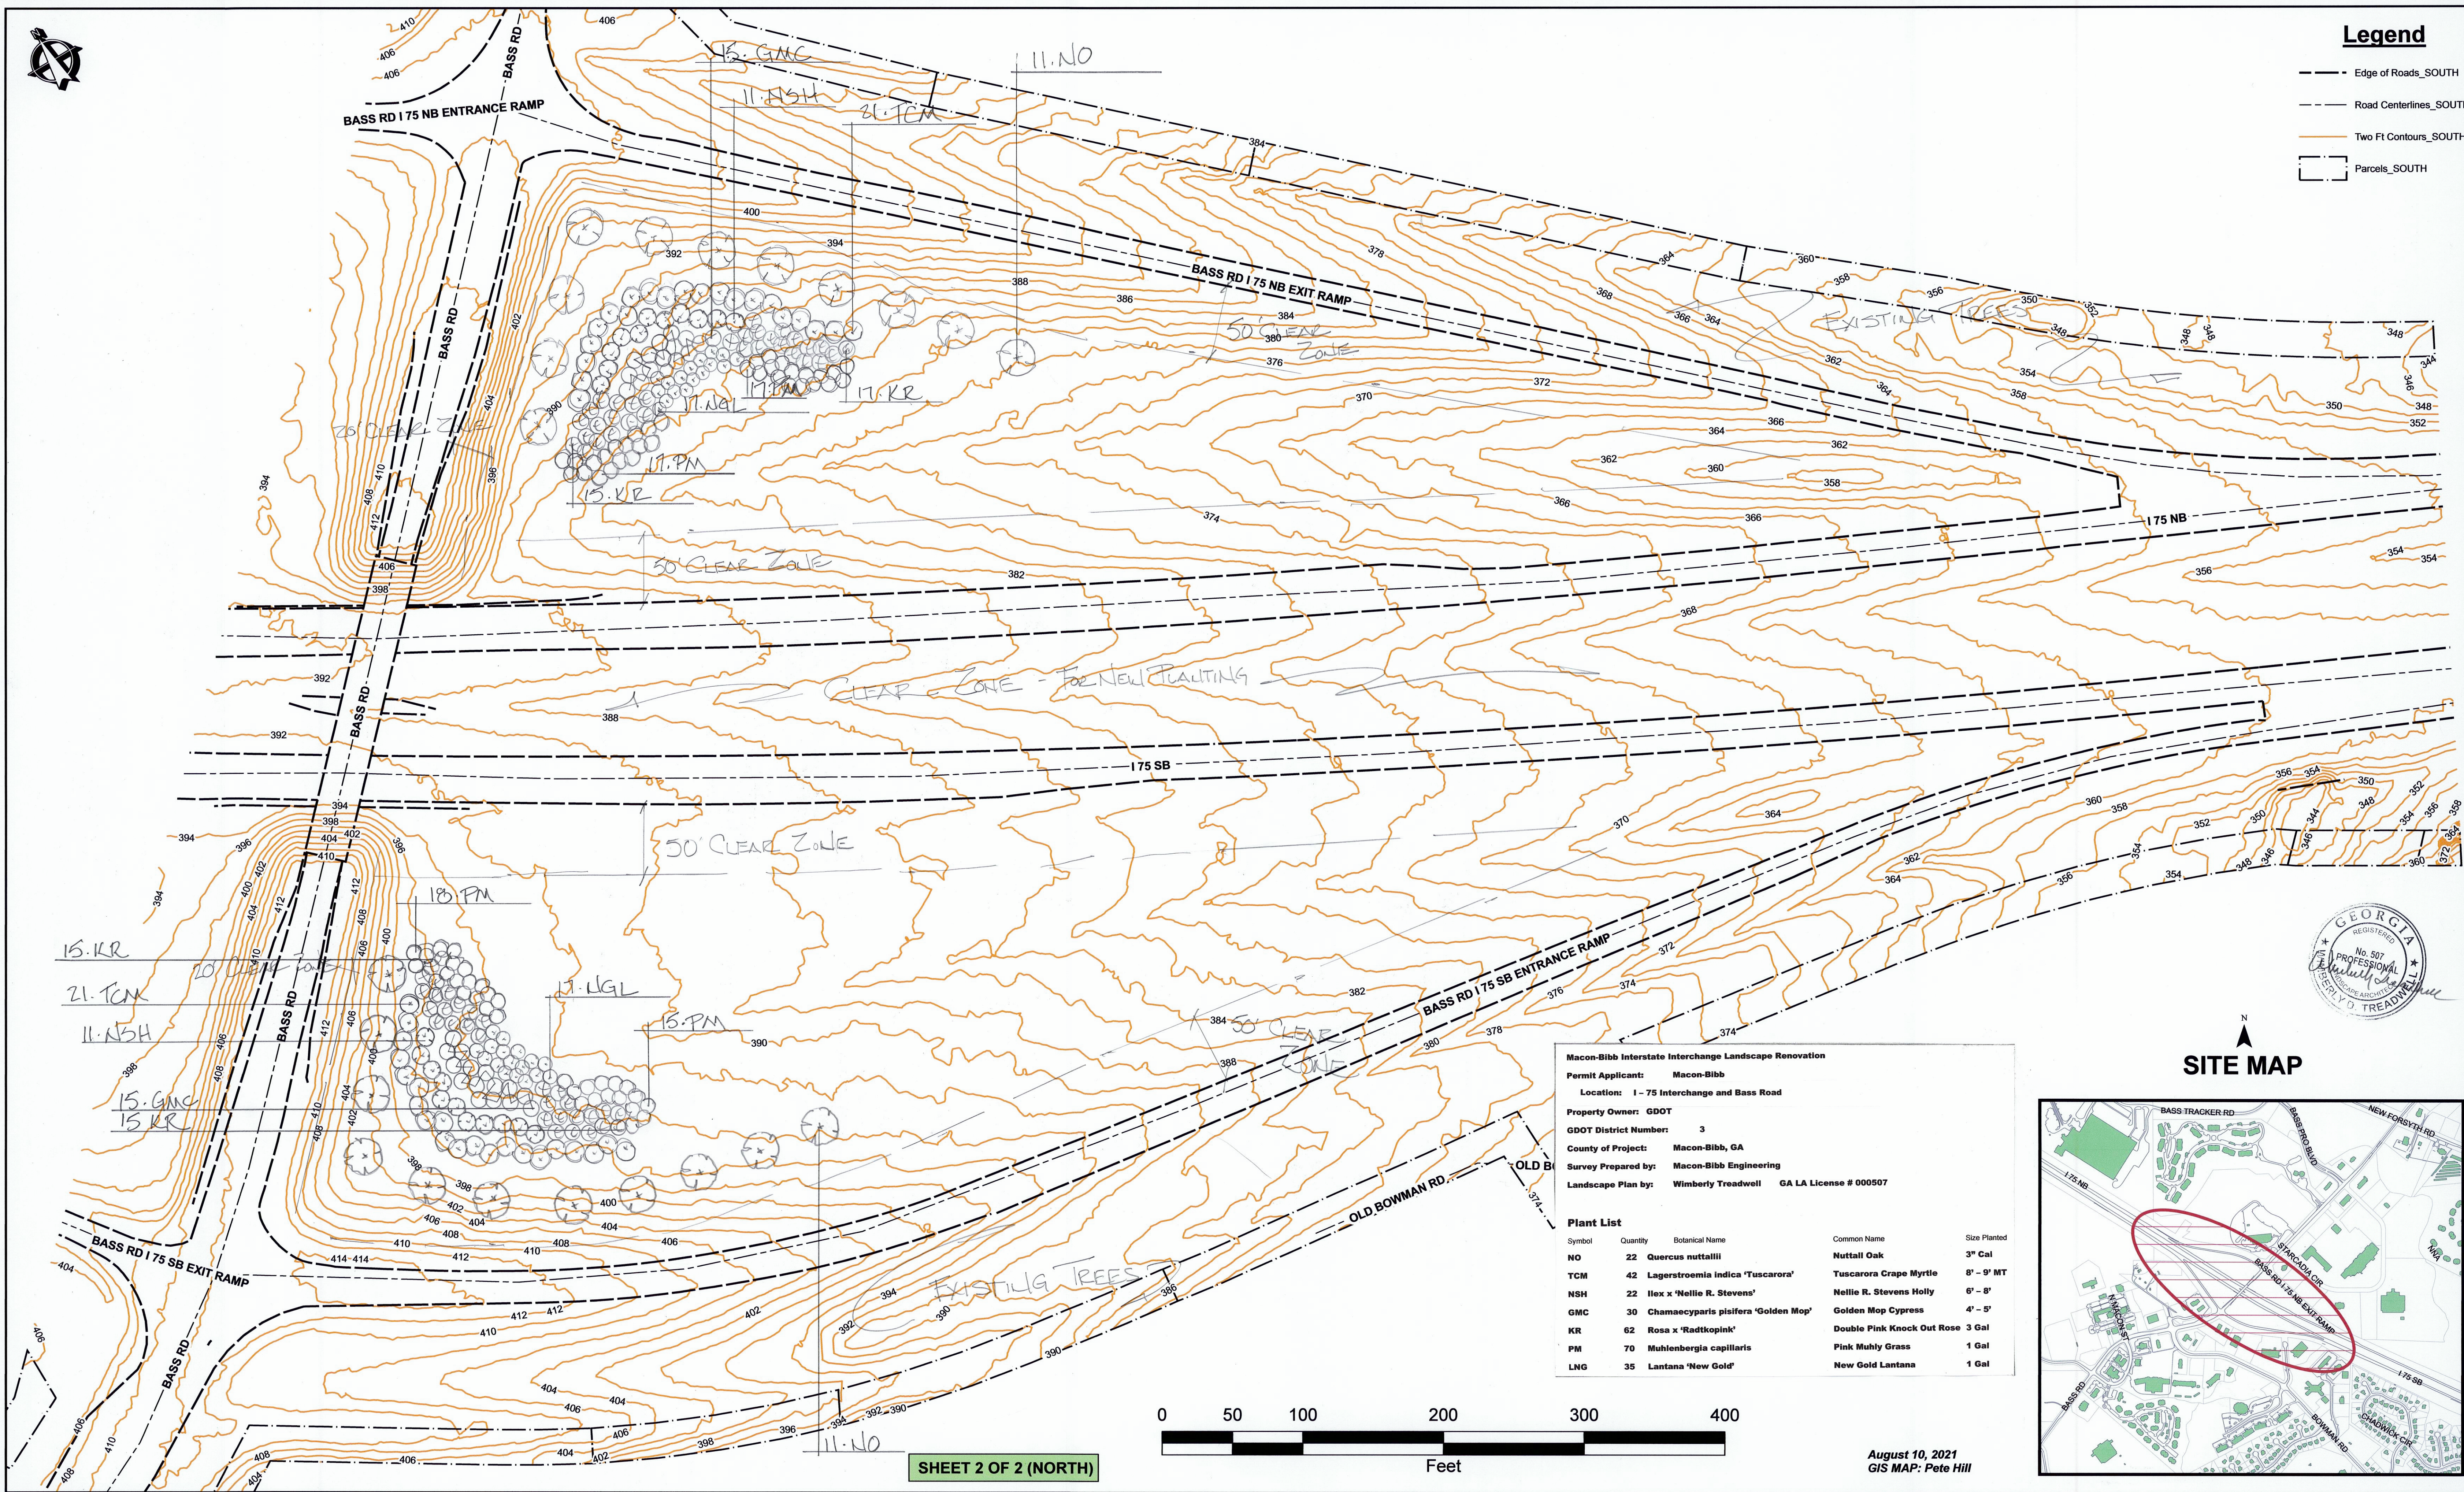


Legend

- Edge of Roads_SOUTH
- Road Centerlines_SOUTH
- Two Ft Contours_SOUTH
- Parcels_SOUTH



SITE MAP

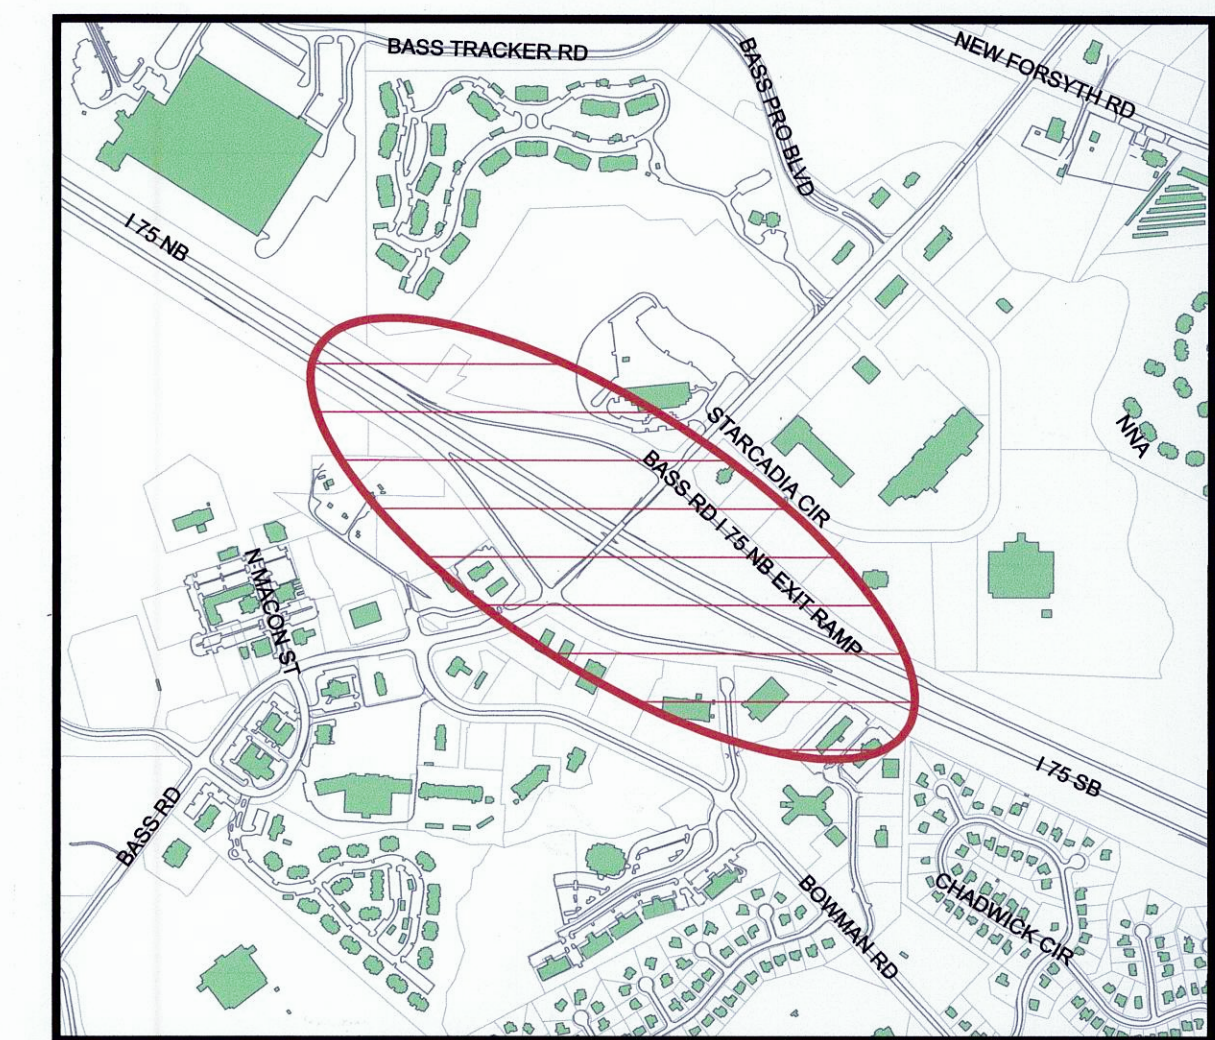

Macon-Bibb Interstate Interchange Landscape Renovation				
Permit Applicant: Macon-Bibb				
Location: I - 75 Interchange and Bass Road				
Property Owner: GDOT				
GDOT District Number: 3				
County of Project: Macon-Bibb, GA				
Survey Prepared by: Macon-Bibb Engineering				
Landscape Plan by: Wimberly Treadwell GA LA License # 000507				
Plant List				
Symbol	Quantity	Botanical Name	Common Name	Size Planted
NO	22	Quercus nuttallii	Nuttall Oak	3" Cal
TCM	42	Lagerstroemia indica 'Tuscarora'	Tuscarora Crape Myrtle	6' - 9' MT
NSH	22	Ilex x 'Nellie R. Stevens'	Nellie R. Stevens Holly	6' - 8'
GMC	30	Chamaecyparis pisifera 'Golden Mop'	Golden Mop Cypress	4' - 5'
KR	62	Rosa x 'Radtkepink'	Double Pink Knock Out Rose	3 Gal
PM	70	Muhlenbergia capillaris	Pink Muhly Grass	1 Gal
LNG	35	Lantana 'New Gold'	New Gold Lantana	1 Gal

August 10, 2021
GIS MAP: Pete Hill

PROPERTY OWNER: GDOT
PERMIT APPLICANT: MACON-BIBB COUNTY
GDOT DISTRICT NO: 3
COUNTY OF PROJECT: MACON-BIBB
PLANS PREPARED BY: WIMBERLY TREADWELL,

I-75 & BASS ROAD INTERSECTION

1 inch = 50 feet



Macon-Bibb Engineering
780 Third Street
Macon, Georgia 31021
(478) 621-6660





Legend

- Edge of Roads_NORTH
- Road Centerlines_NORTH
- Two Ft Contours_NORTH
- Parcels_NORTH

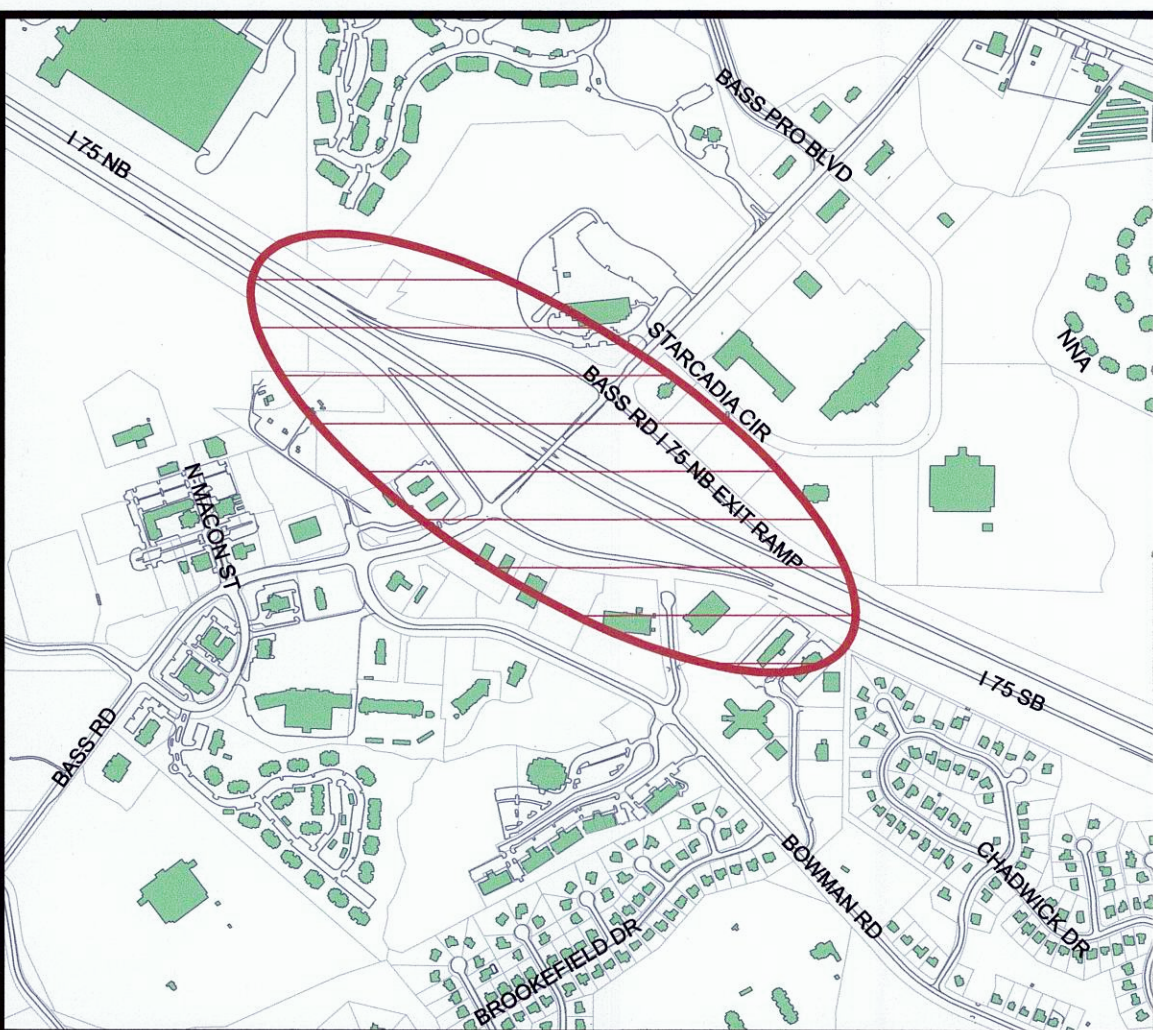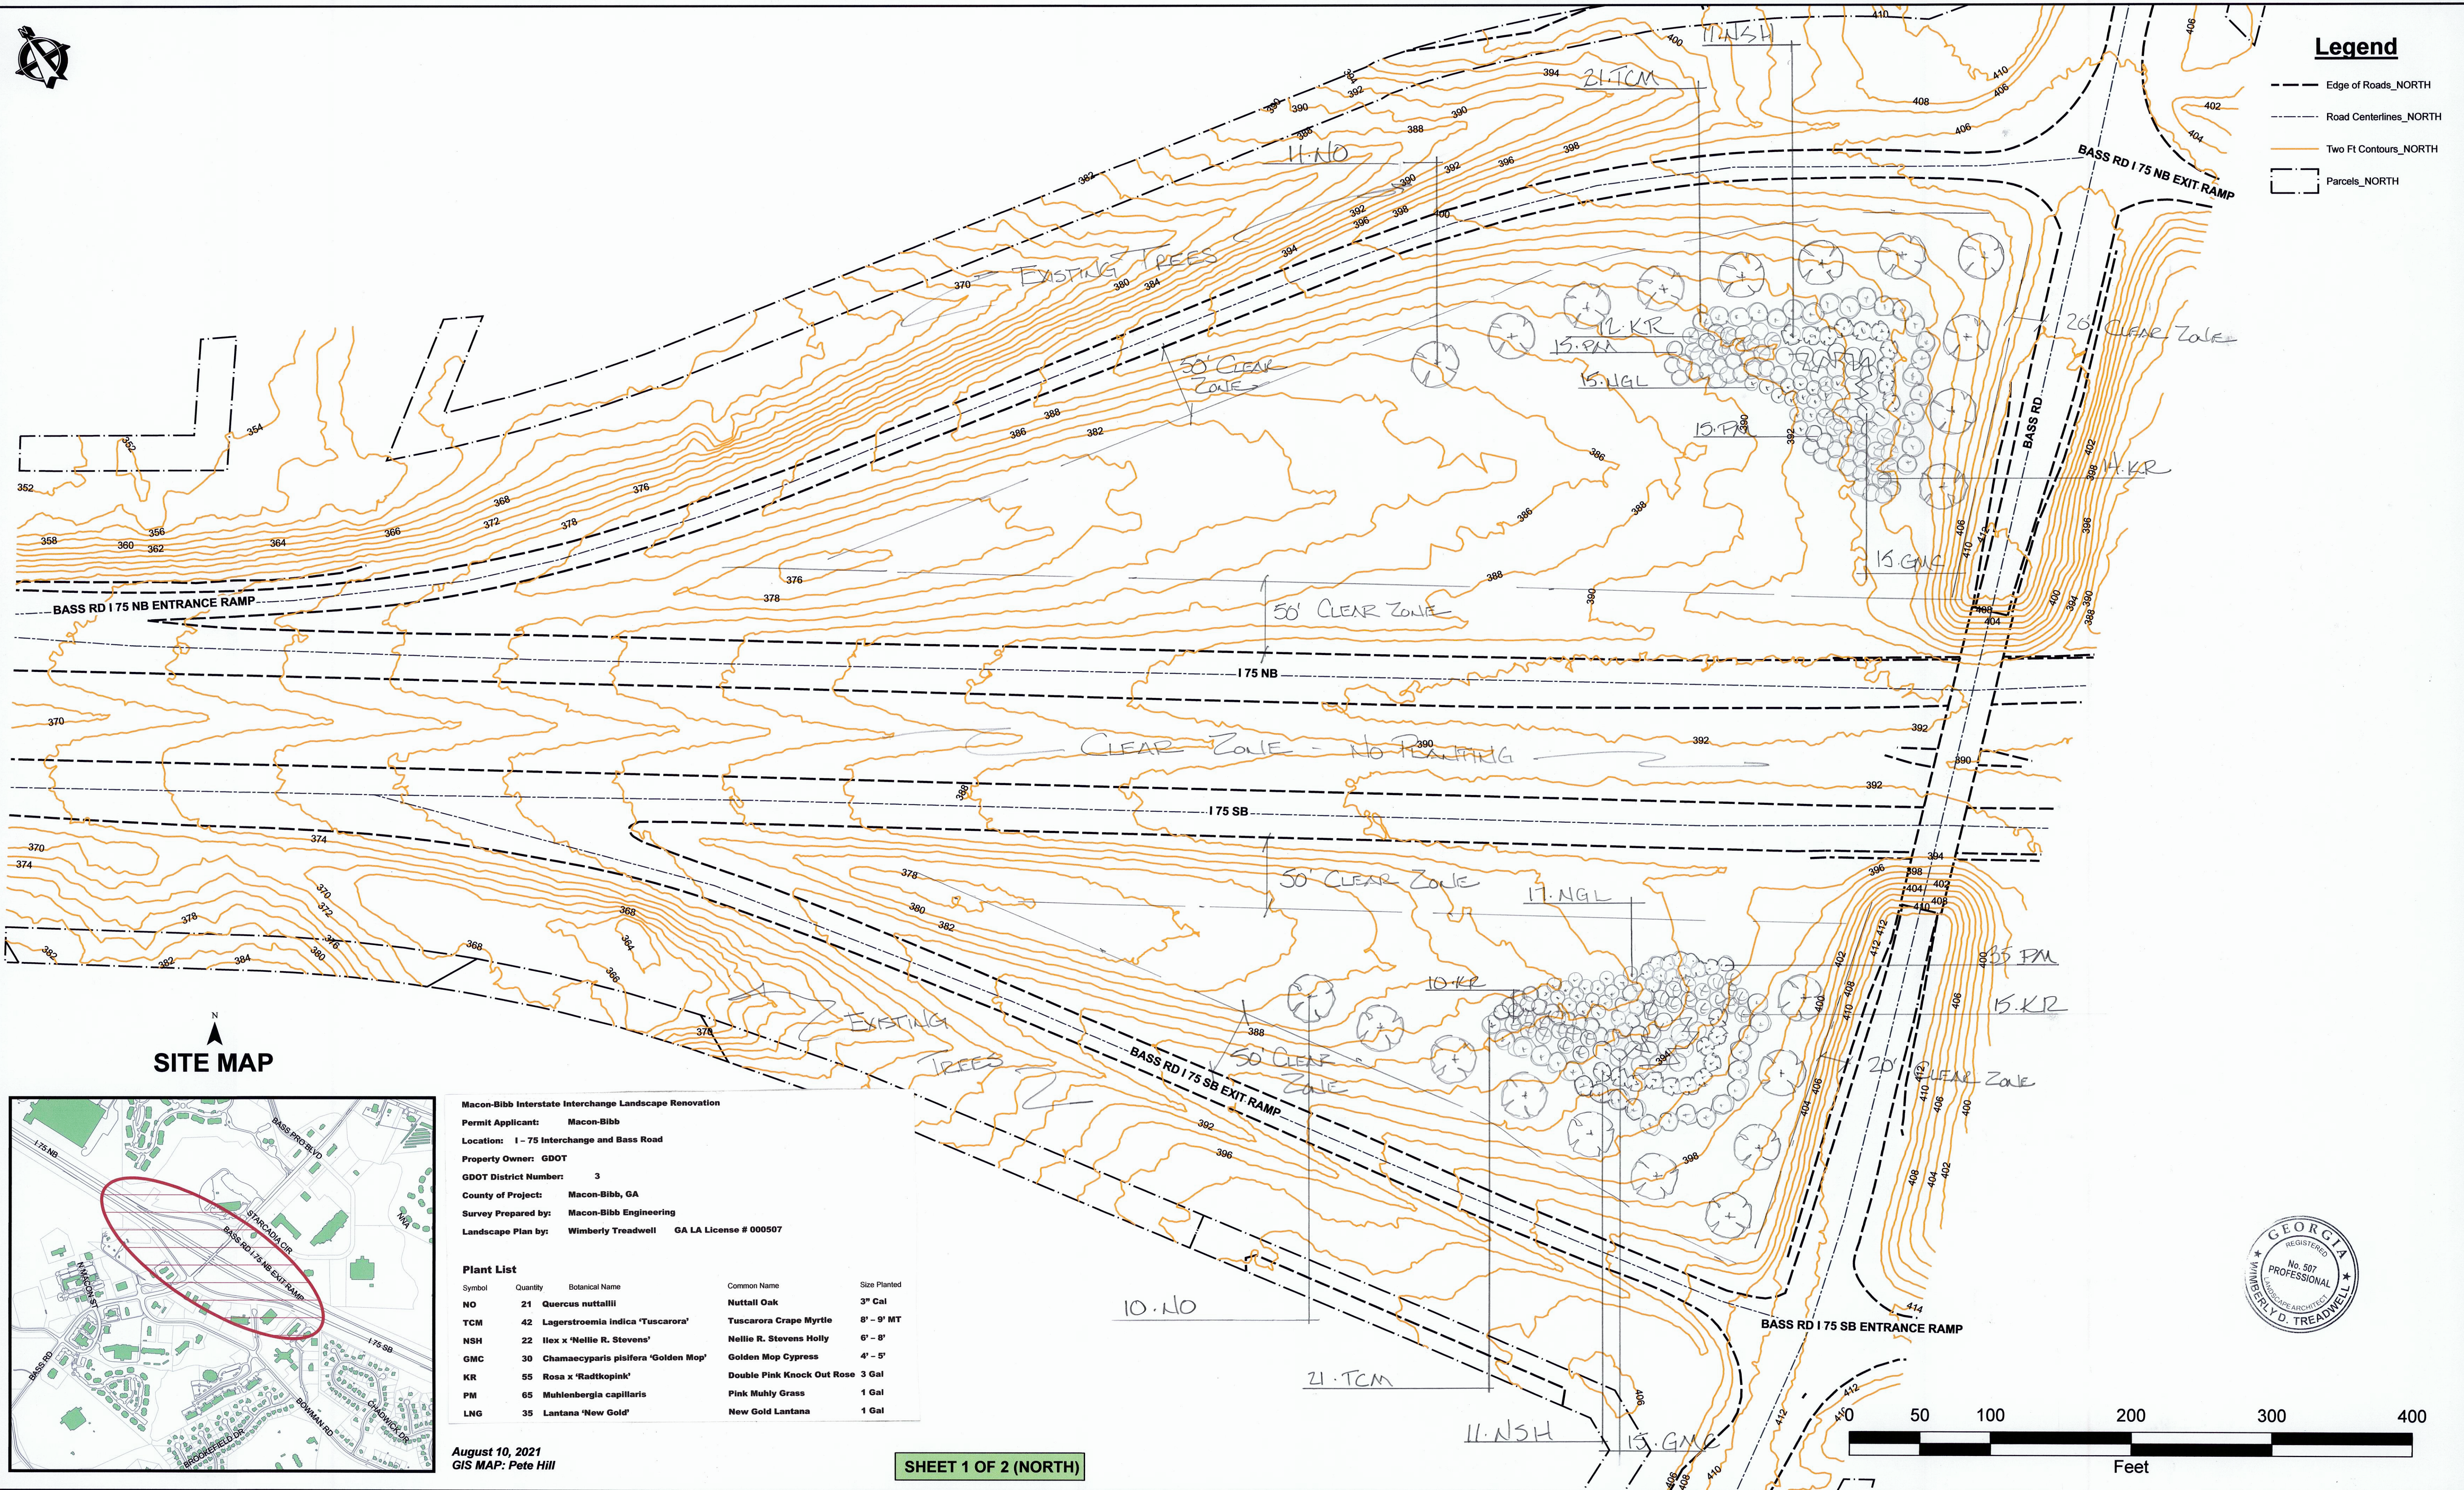


Macon-Bibb Interstate Interchange Landscape Renovation
Permit Applicant: Macon-Bibb
Location: I - 75 Interchange and Bass Road
Property Owner: GDOT
GDOT District Number: 3
County of Project: Macon-Bibb, GA
Survey Prepared by: Macon-Bibb Engineering
Landscape Plan by: Wimberly Treadwell GA LA License # 000507

Symbol	Quantity	Botanical Name	Common Name	Size Planted
NO	21	Quercus nuttallii	Nuttall Oak	3" Cal
TCM	42	Lagerstroemia indica 'Tuscarora'	Tuscarora Crape Myrtle	8' - 9' MT
NSH	22	Ilex x 'Nellie R. Stevens'	Nellie R. Stevens Holly	6' - 8'
GMC	30	Chamaecyparis pisifera 'Golden Mop'	Golden Mop Cypress	4' - 5'
KR	55	Rosa x 'Radtkopink'	Double Pink Knock Out Rose	3 Gal
PM	65	Muhlenbergia capillaris	Pink Muhly Grass	1 Gal
LNG	35	Lantana 'New Gold'	New Gold Lantana	1 Gal

August 10, 2021
GIS MAP: Pete Hill

SHEET 1 OF 2 (NORTH)

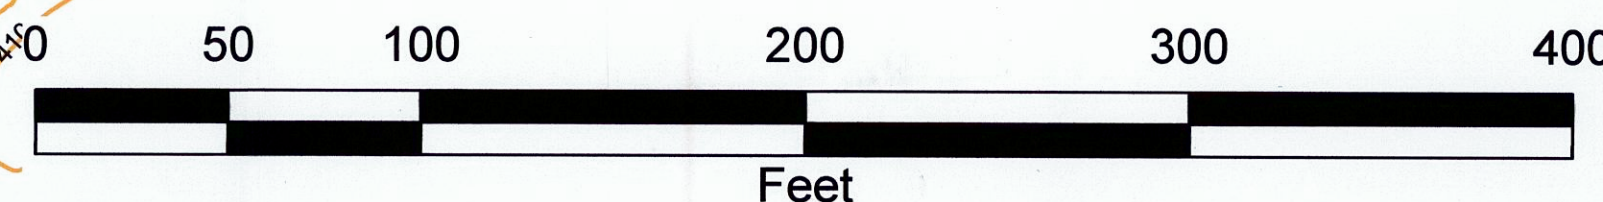

PROPERTY OWNER: GDOT
PERMIT APPLICANT: MACON-BIBB COUNTY
GDOT DISTRICT NO: 3
COUNTY OF PROJECT: MACON-BIBB
PLANS PREPARED BY: WIMBERLY TREADWELL,

I-75 & BASS ROAD INTERSECTION

1 inch = 50 feet

Macon-Bibb Engineering
780 Third Street
Macon, Georgia 31021
(478) 621-6660






Legend

- Road Centerlines_NORTH
- - - Edge of Road_NORTH
- Two Ft Contours_NORTH
- ▭ Parcels_NORTH
- Buildings_NORTH


Macon-Bibb Interstate Interchange Landscape Renovation
Permit Applicant: Macon-Bibb
Location: I-75 Interchange and Highway 80 - Eisenhower Parkway
Property Owner: GDOT
GDOT District Number: 3
County of Project: Macon-Bibb, GA
Survey Prepared by: Macon-Bibb Engineering
Landscape Plan by: Wimberly Treadwell GA LA License # 000507

Symbol	Quantity	Botanical Name	Common Name	Size Planted
NO	6	Quercus nuttallii	Nuttall Oak	3" Cal
TCM	11	Lagerstroemia indica 'Tuscarora'	Tuscarora Crape Myrtle	8' - 9' MT
NSH	7	Ilex x 'Nellie R. Stevens'	Nellie R. Stevens Holly	6' - 8'
GMC	0	Chamaecyparis pisifera 'Golden Mop'	Golden Mop Cypress	4' - 5'
KR	16	Rosa x 'Radtkopink'	Double Pink Knock Out Rose	3 Gal
PM	11	Muhlenbergia capillaris	Pink Muhly Grass	1 Gal
LNG	15	Lantana 'New Gold'	New Gold Lantana	1 Gal


SITE MAP

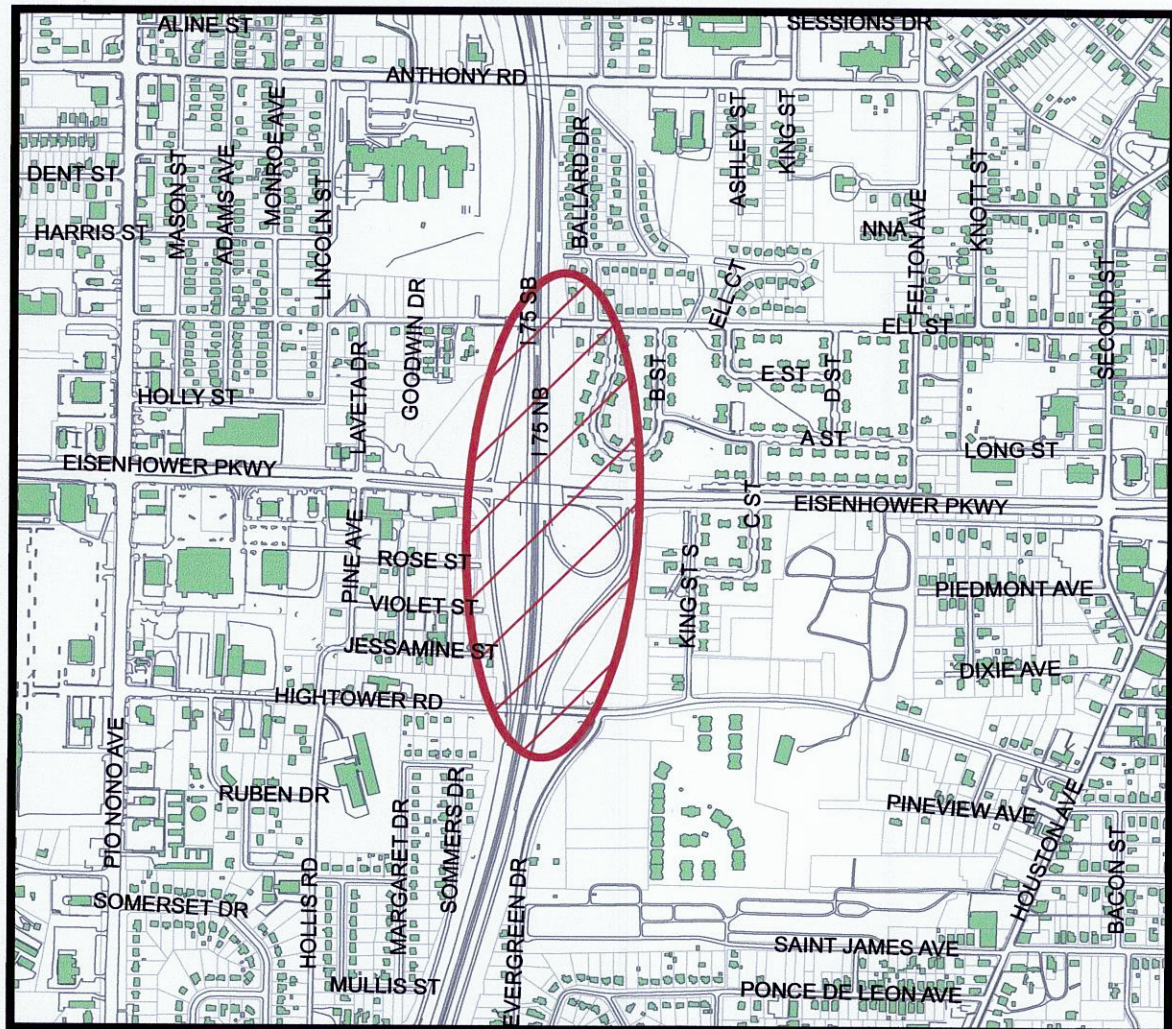

JUNE 25, 2021
GIS MAP: Pete Hill

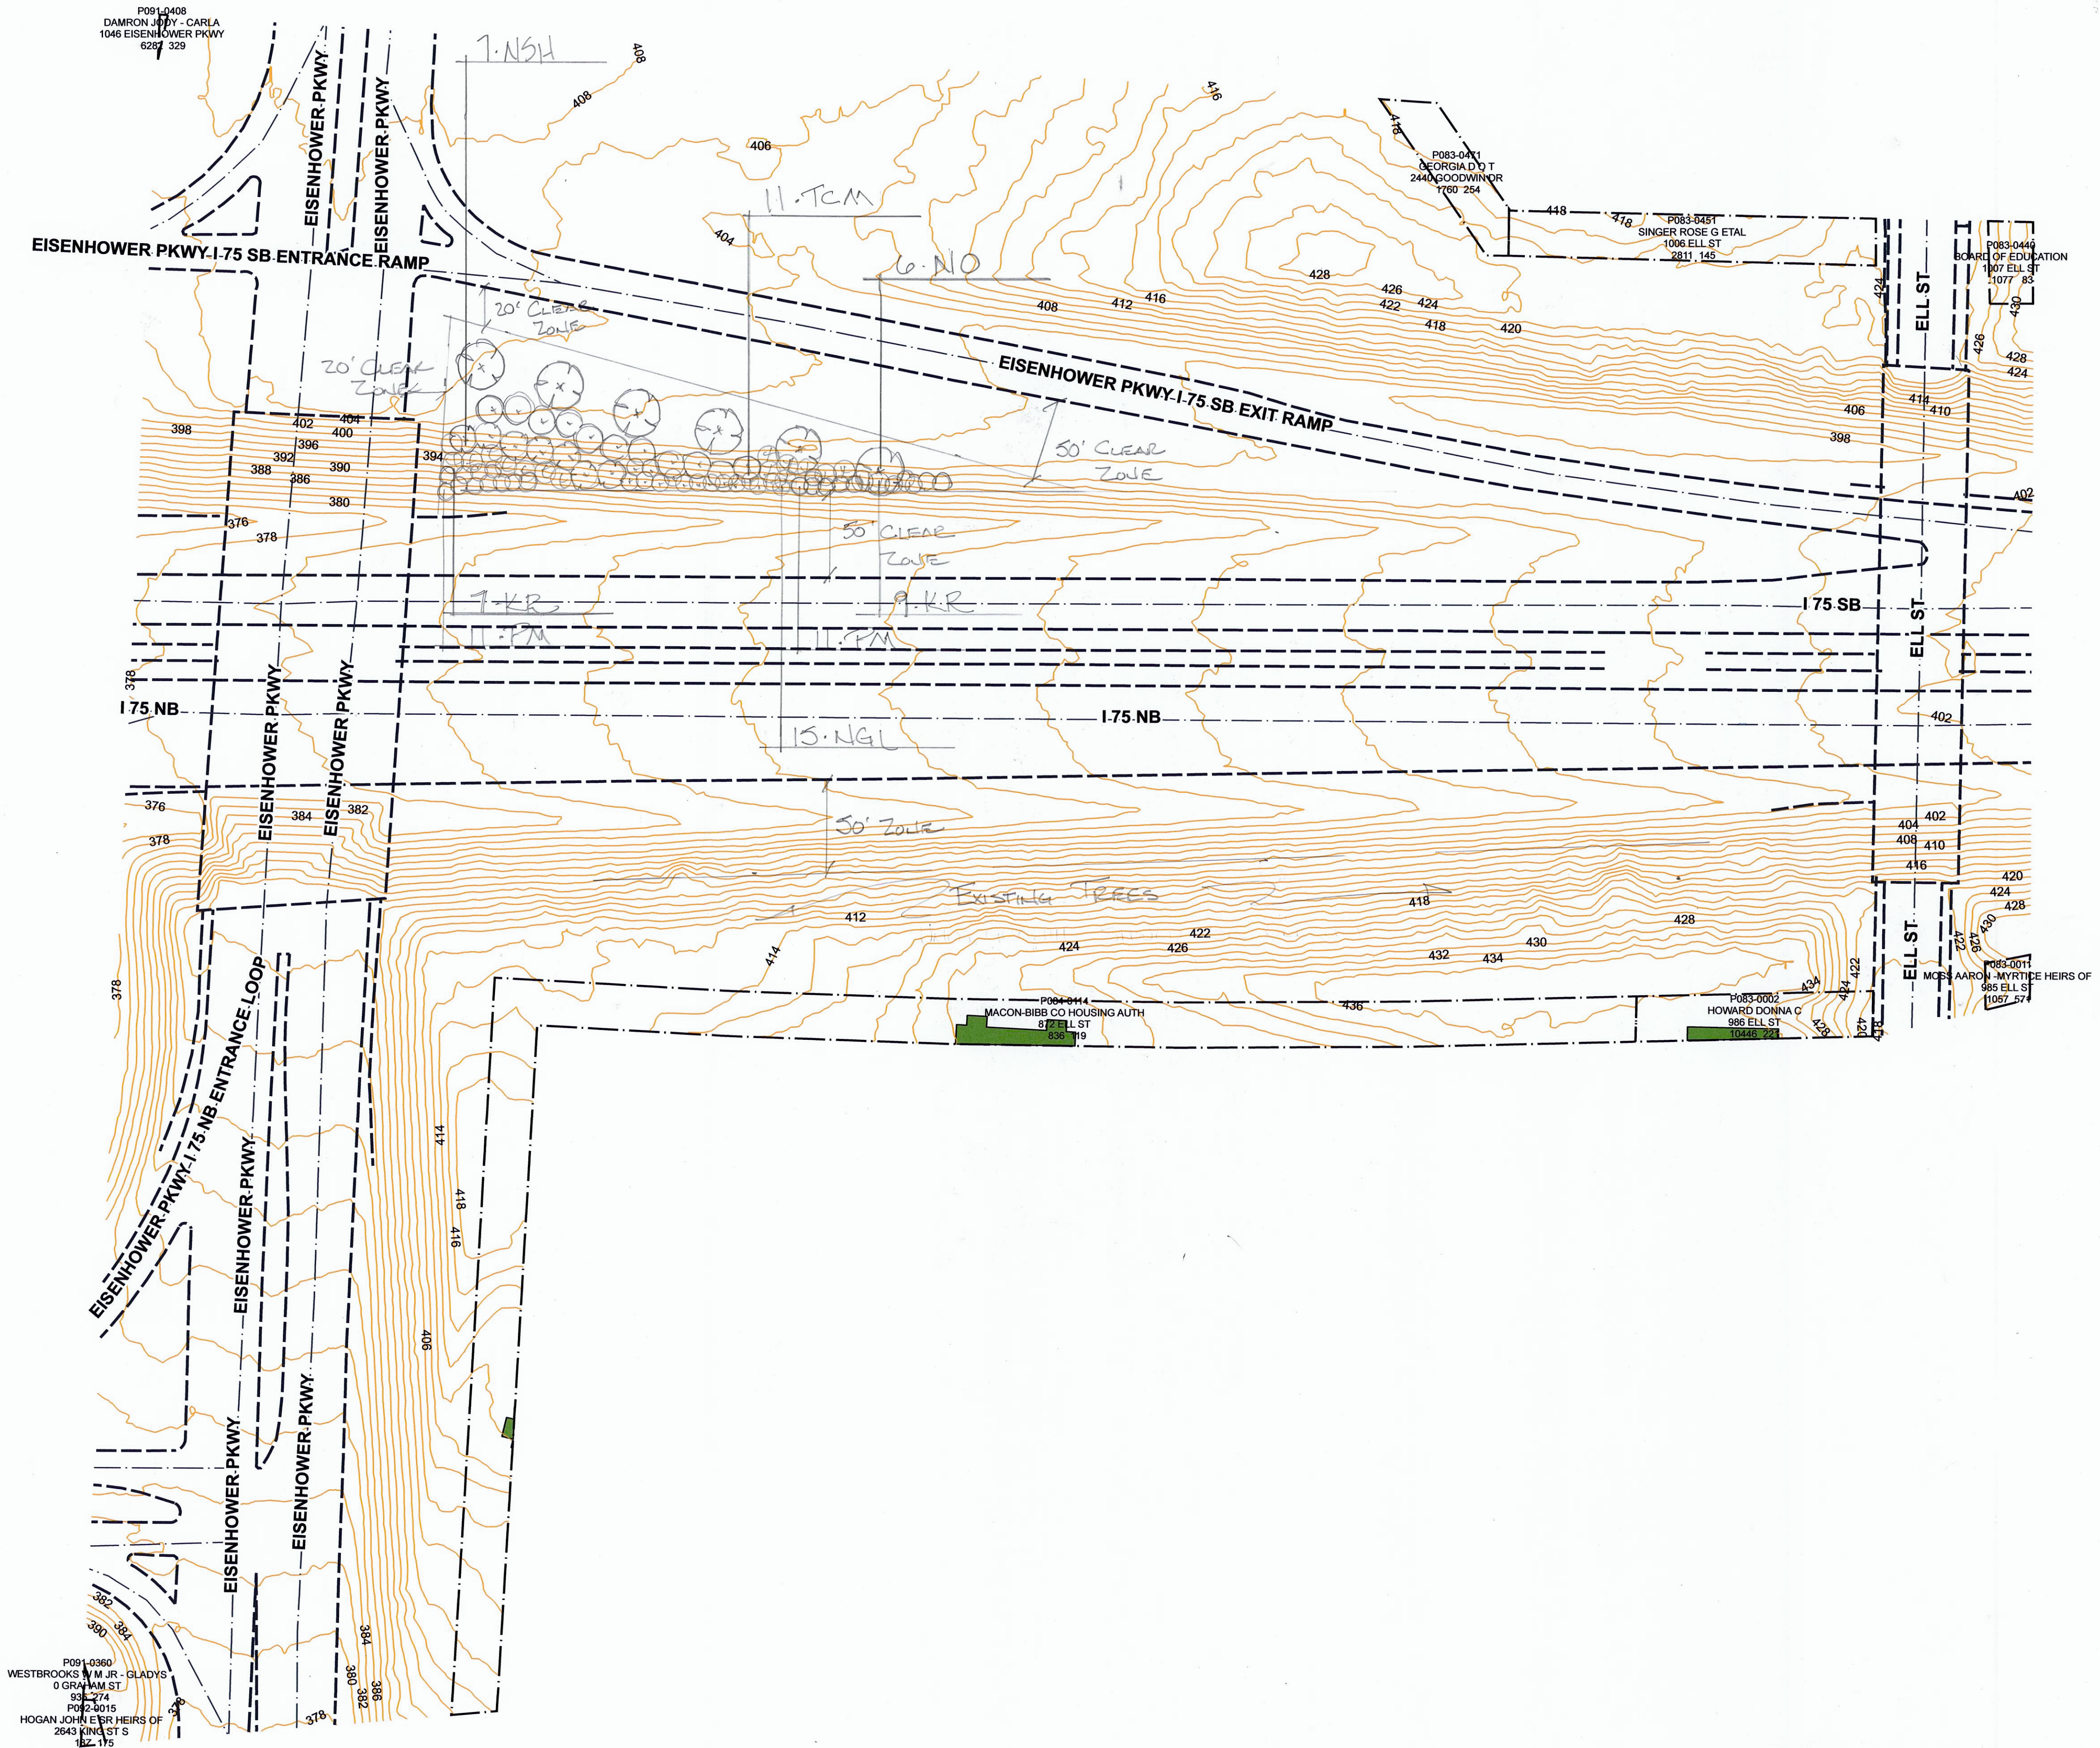

SHEET 1 OF 2 (NORTH)

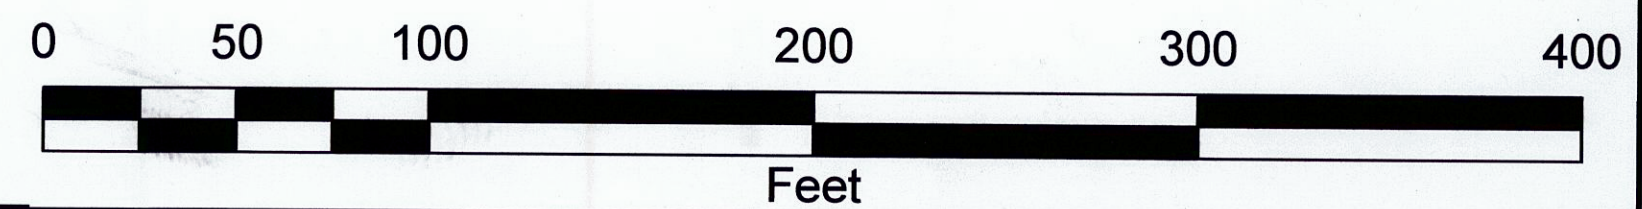

PROPERTY OWNER: GDOT
PERMIT APPLICANT: MACON-BIBB COUNTY
GDOT DISTRICT NO: 3
COUNTY OF PROJECT: MACON-BIBB
PLANS PREPARED BY: WIMBERLY TREAWELL, ASLA

I-75 & EISENHOWER PARKWAY INTERSECTION

1 inch = 50 feet

Macon-Bibb Engineering
780 Third Street
Macon, Georgia 31021
(478) 621-6660






Legend

- Edge of Road_SOUTH
- Road Centerlines_SOUTH
- Two Ft Contours_SOUTH
- Parcels_SOUTH
- Buildings_SOUTH

Macon-Bibb Interstate Interchange Landscape Renovation
Permit Applicant: Macon-Bibb
Location: I-75 Interchange and Highway 80 - Eisenhower Parkway
Property Owner: GDOT
GDOT District Number: 3
County of Project: Macon-Bibb, GA
Survey Prepared by: Macon-Bibb Engineering
Landscape Plan by: Wimberly Treadwell GA LA License # 000507

Plant List				
Symbol	Quantity	Botanical Name	Common Name	Size Planted
NO	14	Quercus nuttallii	Nuttall Oak	3" Cal
TCM	60	Lagerstroemia indica 'Tuscarora'	Tuscarora Crape Myrtle	8' - 9' MT
NSH	25	Ilex x 'Nellie R. Stevens'	Nellie R. Stevens Holly	6' - 8'
GMC	30	Chamaecyparis pisifera 'Golden Mop'	Golden Mop Cypress	4' - 5'
KR	60	Rosa x 'Radtkepink'	Double Pink Knock Out Rose	3 Gal
PM	65	Muhlenbergia capillaris	Pink Muhly Grass	1 Gal
LNG	50	Lantana 'New Gold'	New Gold Lantana	1 Gal

SITE MAP

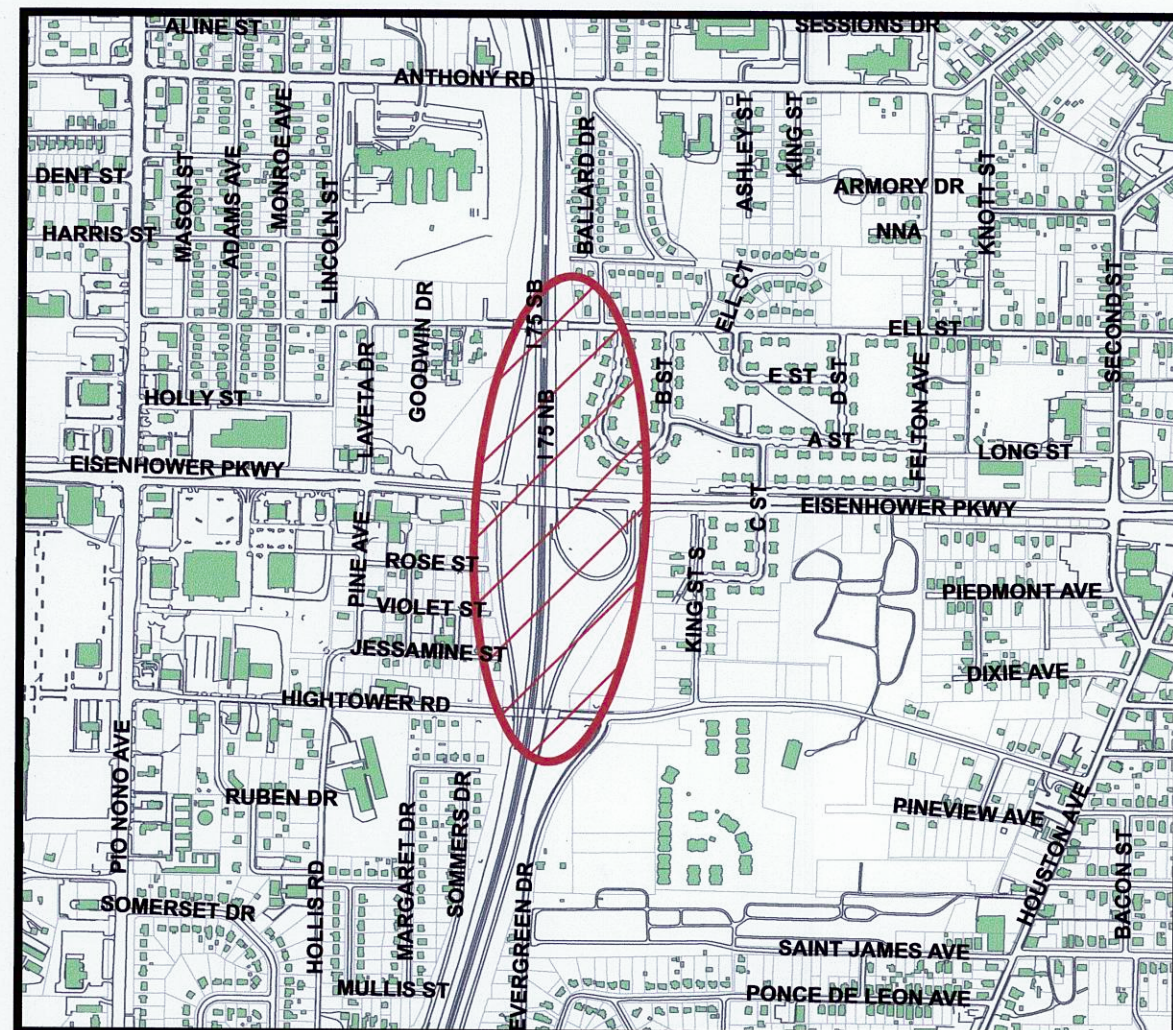



JUNE 25, 2021
GIS MAP: Pete Hill

PROPERTY OWNER: GDOT
PERMIT APPLICANT: MACON-BIBB COUNTY
GDOT DISTRICT NO: 3
COUNTY OF PROJECT: MACON-BIBB
PLANS PREPARED BY: WIMBERLY TREAWELL, ASLA

I-75 & EISENHOWER PARKWAY INTERSECTION

1 inch = 50 feet

SHEET 2 OF 2 (SOUTH)

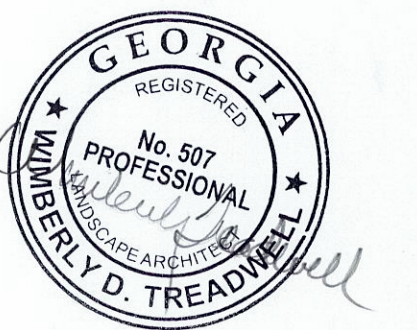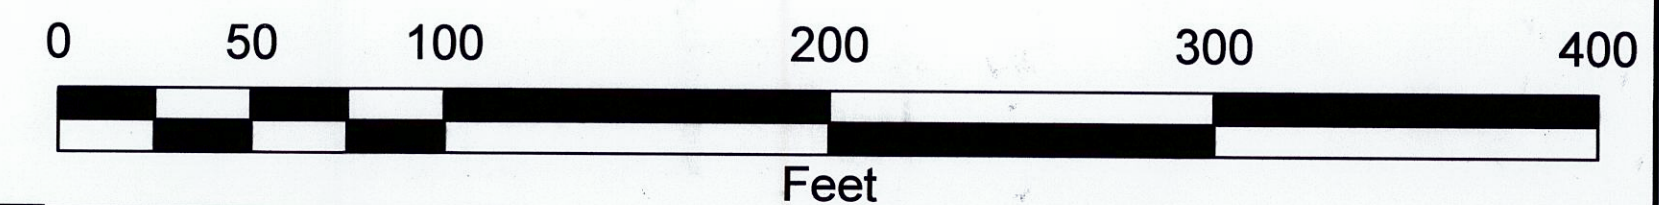

Macon-Bibb Engineering
780 Third Street
Macon, Georgia 31021
(478) 621-6660

