

COTTON AVE.


POPLAR STREET

FIRST STREET

CITY HALL
 FIRST FLOOR
 SCALE: 1/8" = 1'-0"

-  B Magnetic Lock with Card Reader
-  C Camera Monitors
-  D Camera with monitor designation
-  E Walk-through metal detector
-  F X-ray Scanner

- G CONTACT
- ZM EGRESS MOTION
- 3 SOUNDER
- R READER
- STR STRIKE

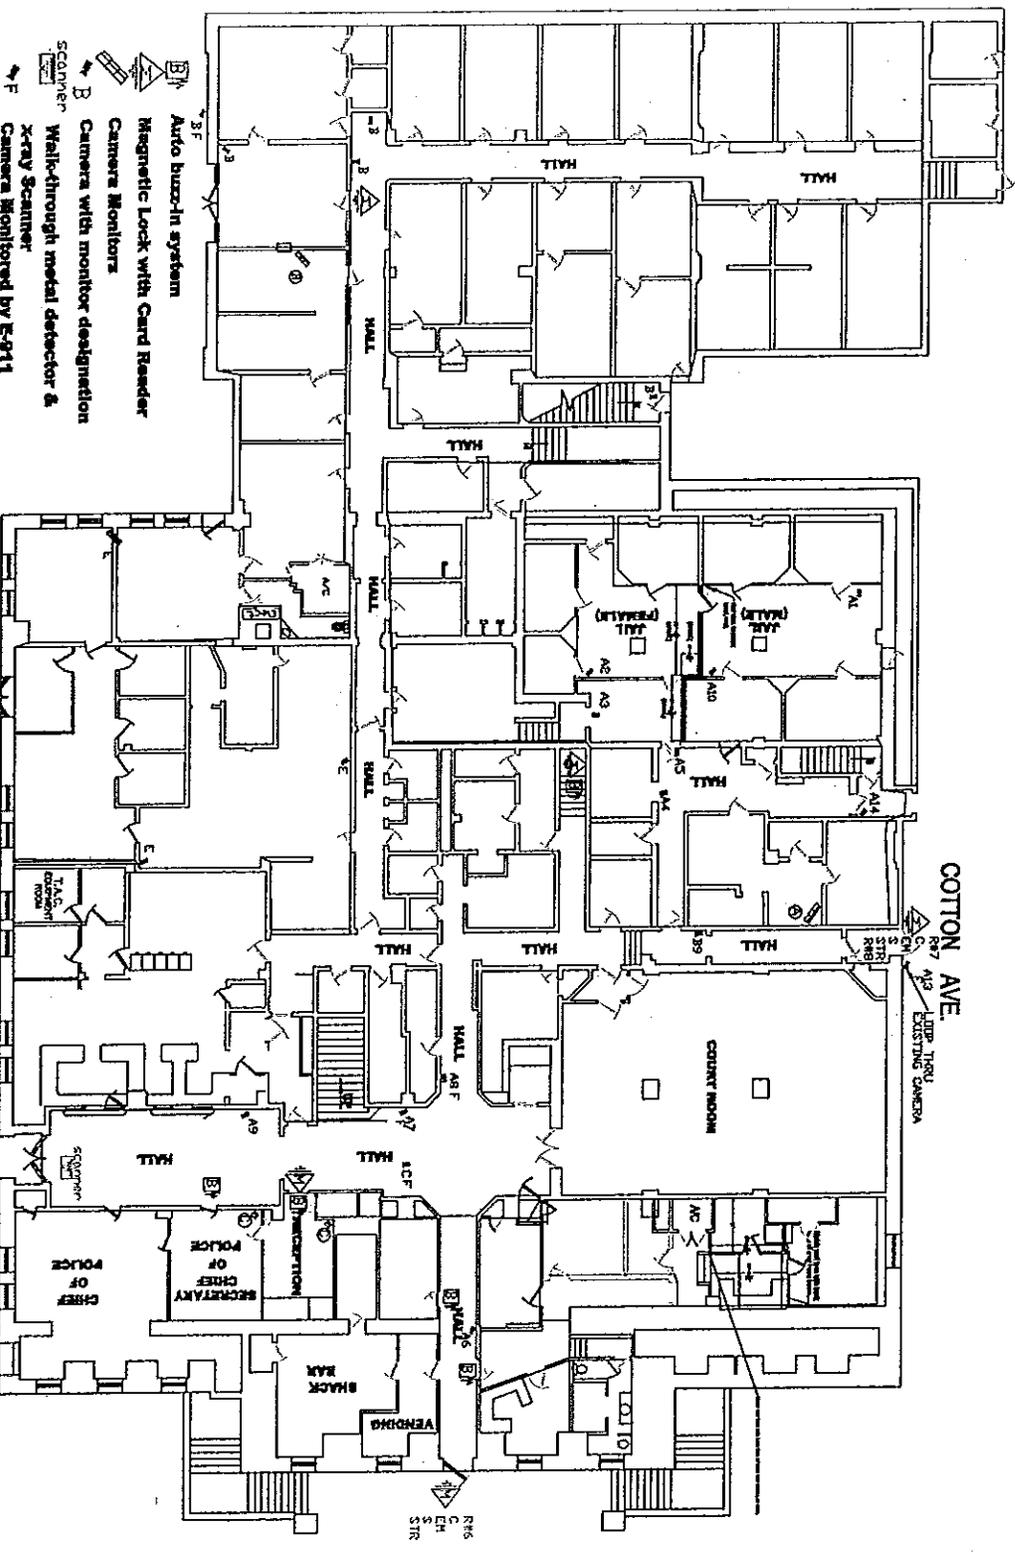

- A Auto buzzer-in system
- B Magnetic Lock with Card Reader
- C Camera Monitors
- D Camera with monitor designation
- E Walk-through metal detector & X-ray Scanner
- F Camera Monitored by E-911

- PB PANIC BUTTON
- PTZ PAN-TILT-ZOOM
- FND FIXED MINI DOME
- HUA HOLD UP ALARM
- FOD FIXED OUTDOOR CAMERA

NOTE
NEED DEMOTES STAGE 1

CITY HALL
FIRST FLOOR

POPLAR STREET

COTTON AVE

EXISTING CAMERA