

SURVEY - PLAN - DESIGN
253 CARL VINSON PARKWAY
WARNER ROBINS, GA. 31088
478.922.7724 www.Traverse-LS.com

GRAHAM ENGINEERING SERVICES
DESIGN - PLAN - CONSULTING
253 CARL VINSON PARKWAY
WARNER ROBINS, GA. 31088
4 7 8 . 4 4 9 . 5 8 2 0
grahamengineeringservices.com

THIS DOCUMENT, AS AN INSTRUMENT OF SERVICE, IS THE PROPERTY OF TRAVERSE LAND SERVICES, LLC, AND IN NO PART THERE OF MAY BE USED OR REPRODUCED IN WHOLE OR IN PART WITHOUT WRITTEN PERMISSION. COPYRIGHT © DATED TRAVERSE LAND SERVICES, LLC.

		GEORGIA
--	--	---------

CONSTRUCTION DOCUMENTS For:

WALNUT STREET PARKING


GEORGIA

MACON-BIBB COUNTY


PN:	25026
DN:	25026-M
DRAWN BY:	CJG
FIELD DATA BY:	TLO
FIELD DATE:	-
REVIEW BY:	CJG
DATE:	11.13.25
SCALE:	1"=40'




[illegible]

SHEET
C201
EXISTING CONDITIONS
DEMOLITION PLAN

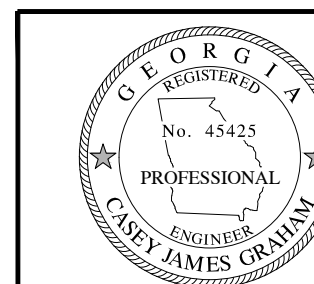

GSWCC L2 Design Professionals
Certification No. 82580

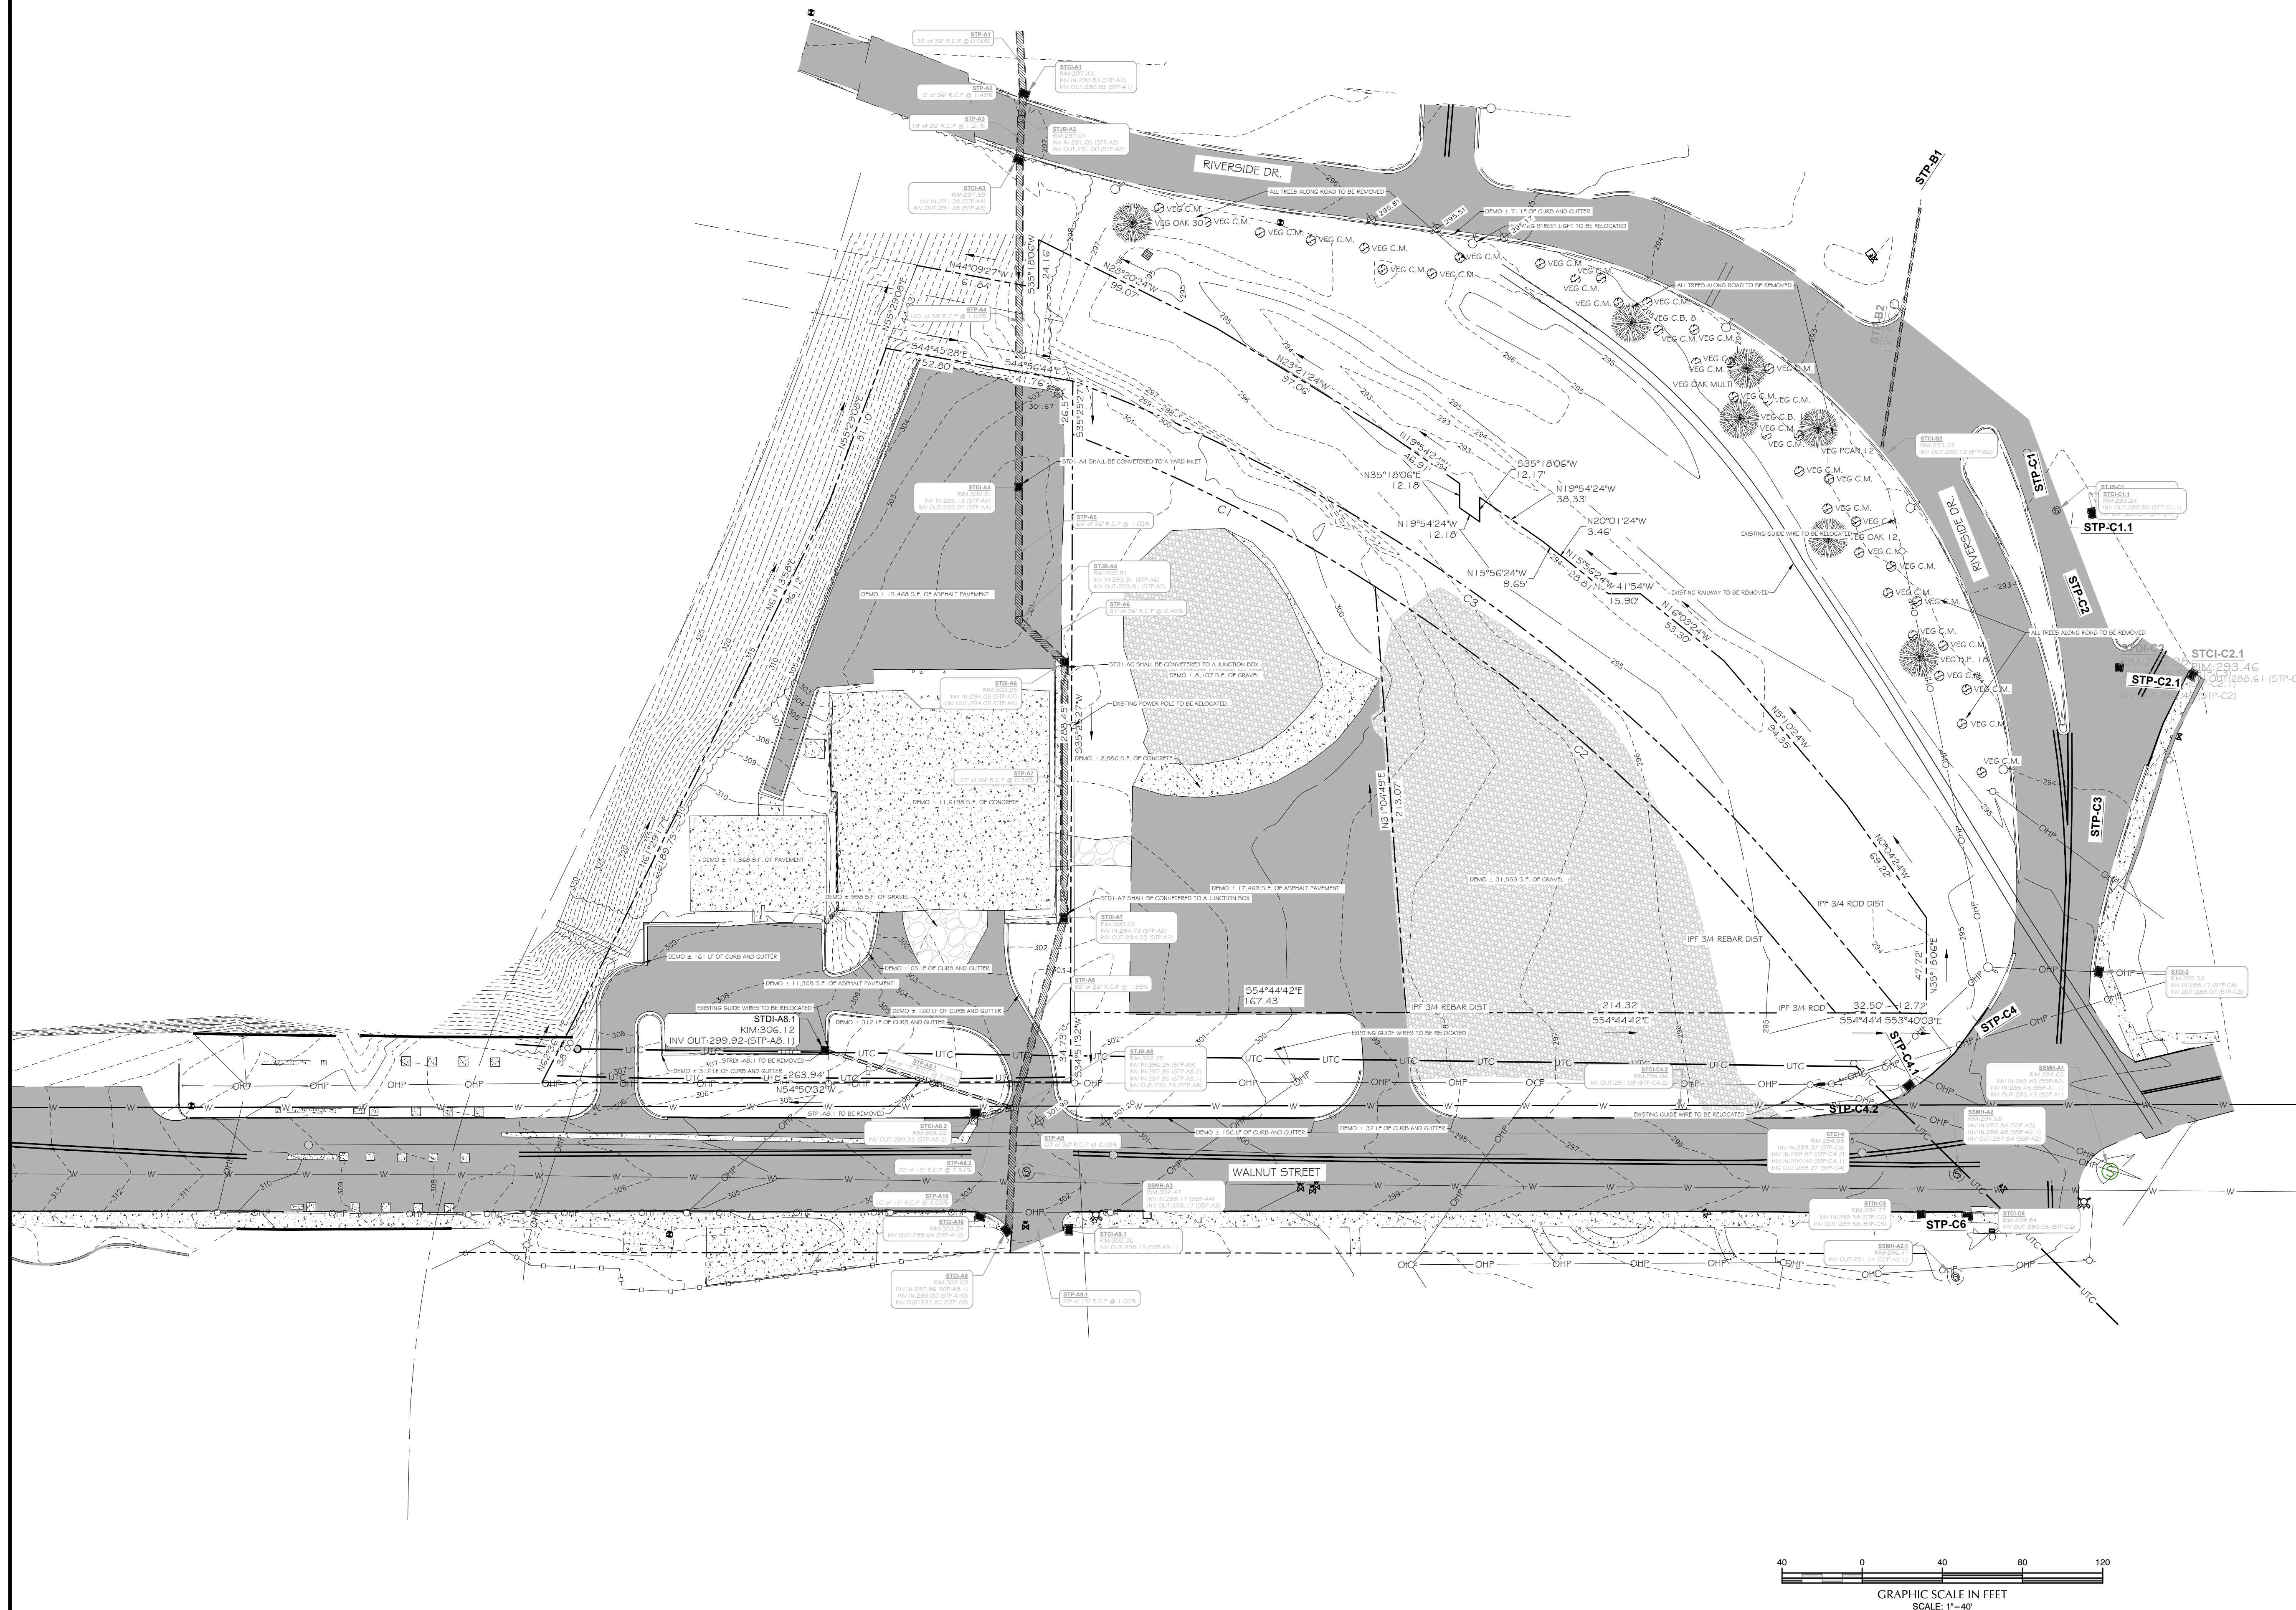

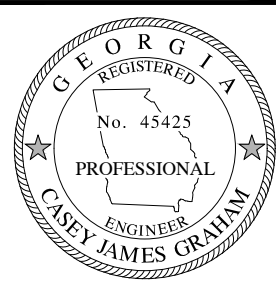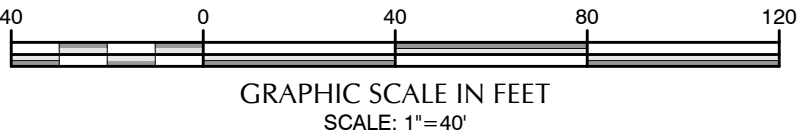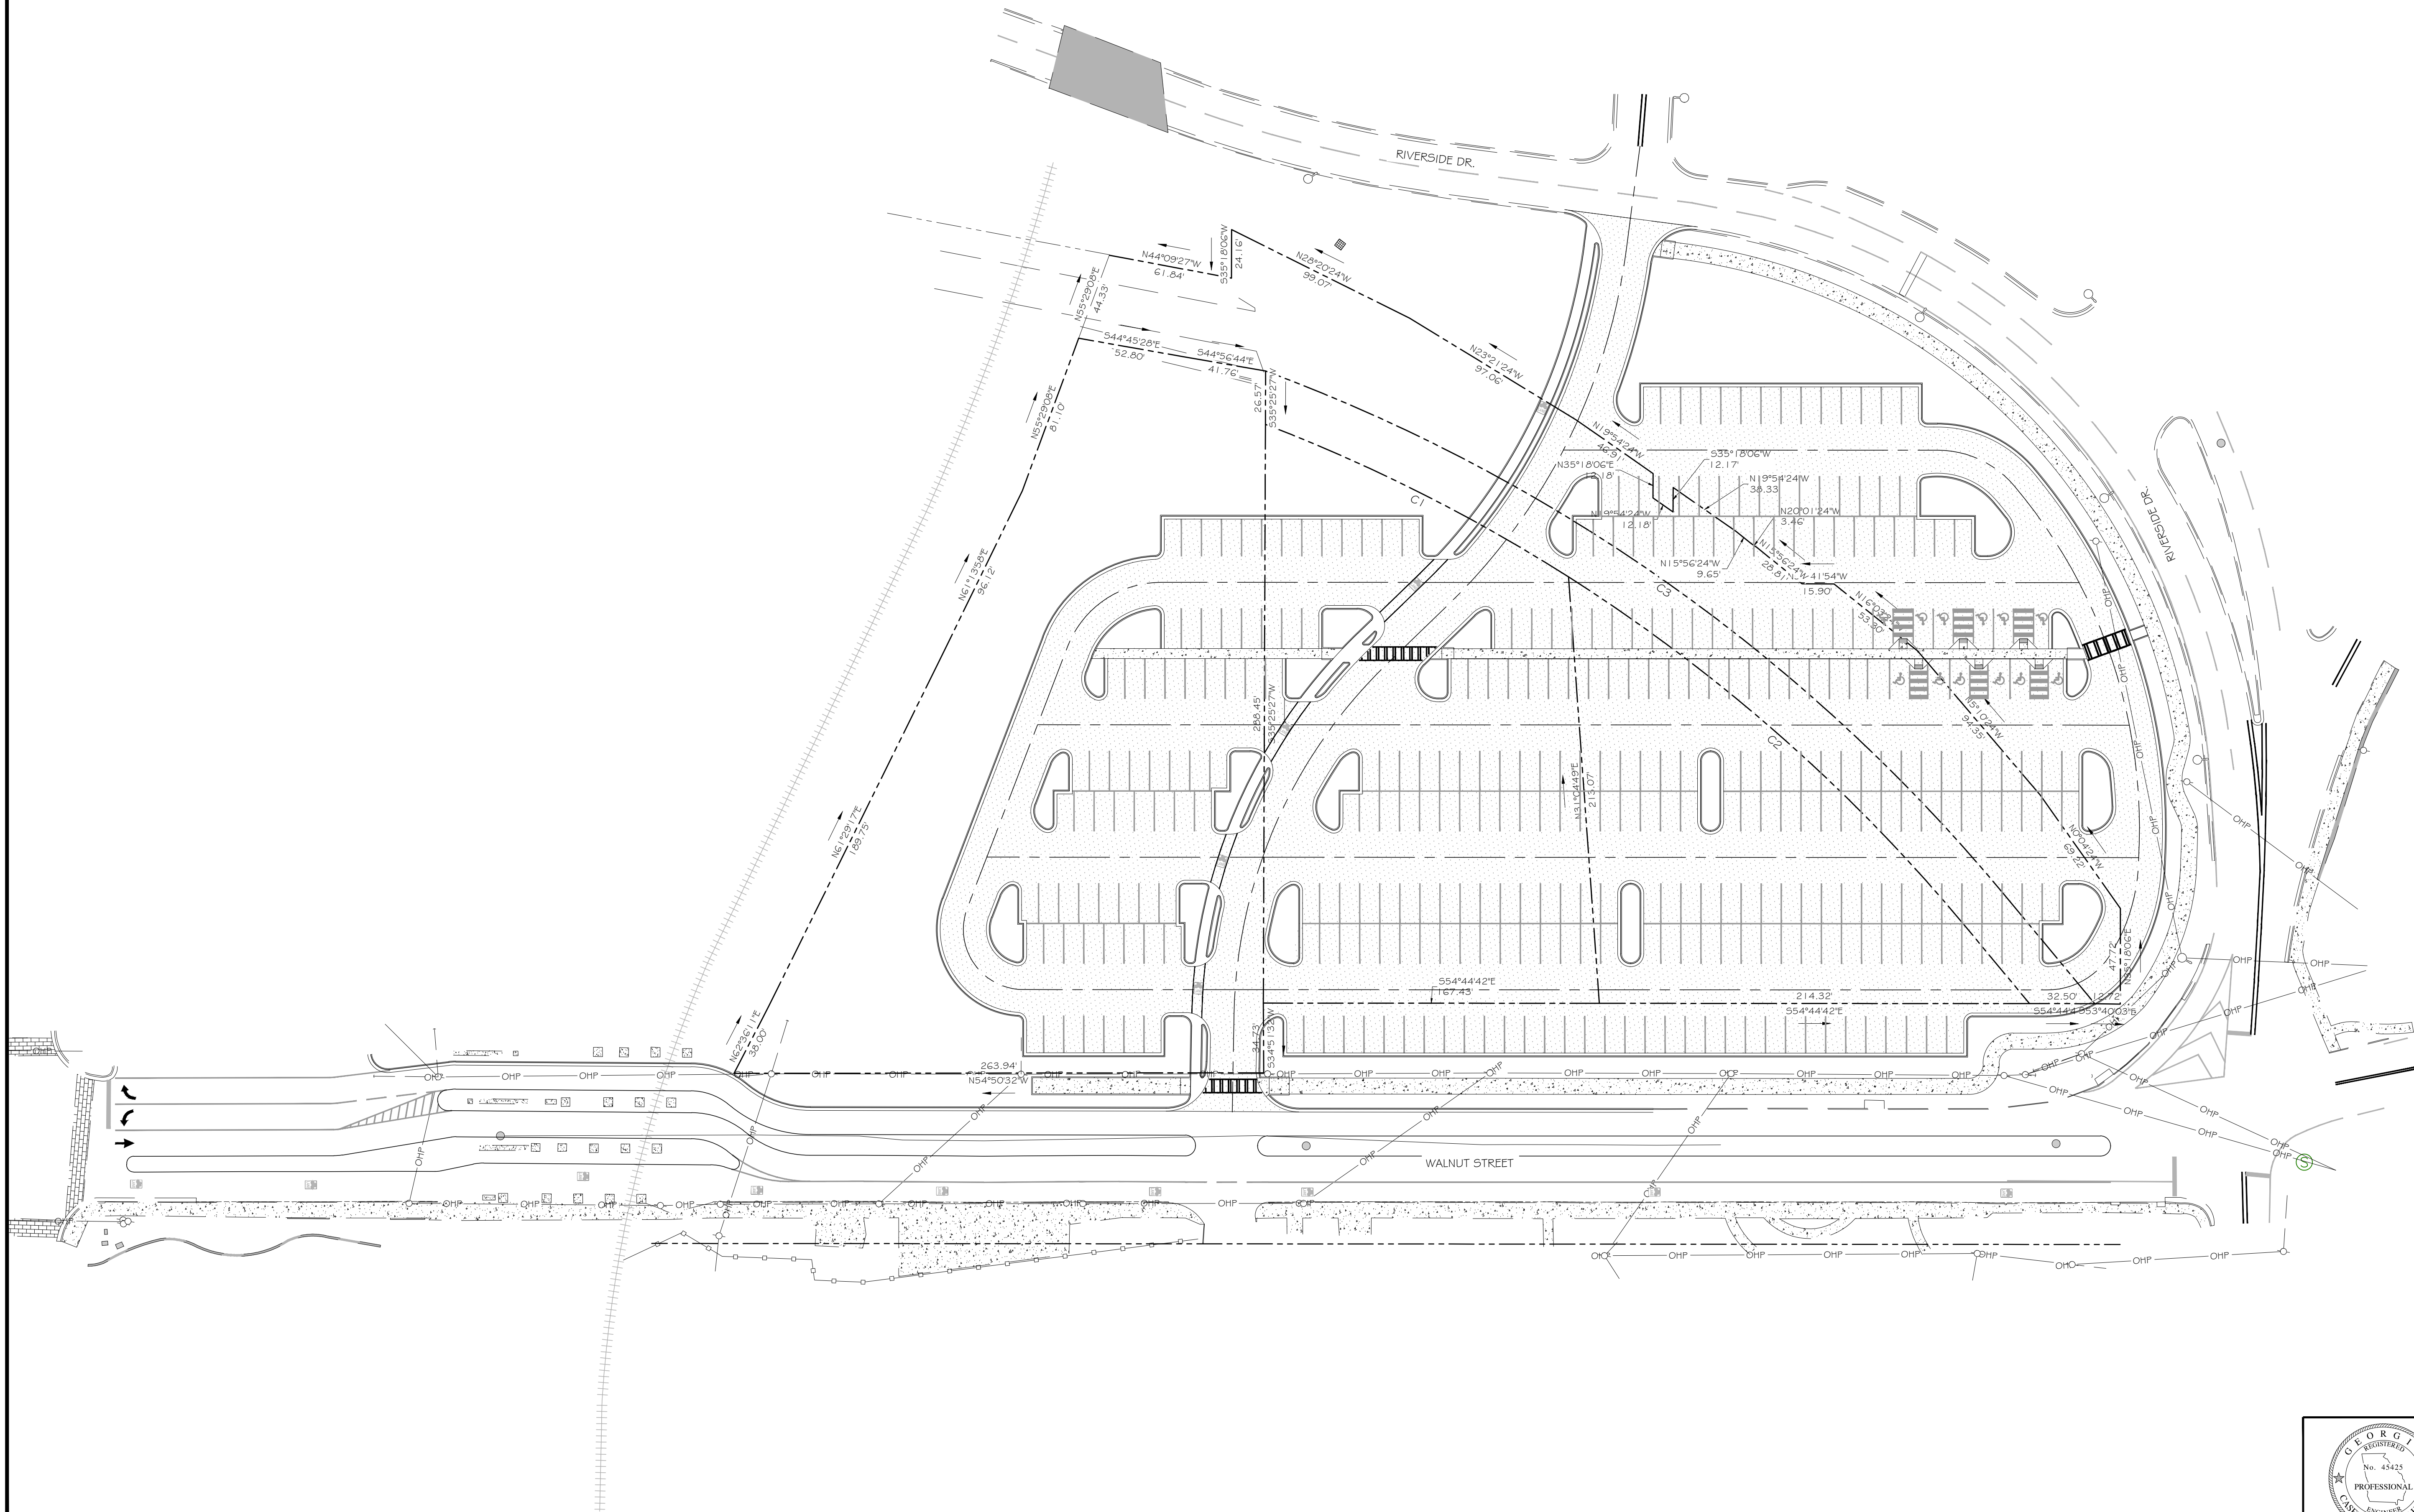

GSWCC L2 Design Professional
Certification No. 62380

C301

REVISIONS	DATE	COMMENT

SHEET

SITE LAYOUT
PLAN-1


CONSTRUCTION DOCUMENTS For:

WALNUT STREET PARKING

PN: 25026
DN: 25026-M
DRAWN BY: CJG
FIELD DATA BY: TLO
FIELD DATE: -
REVIEW BY: CJG
DATE: 11.13.25
SCALE: 1"=40'

MACON-BIBB COUNTY

GEORGIA

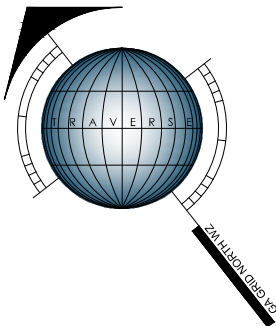

T

L

S


TRAVERSE
LAND SERVICES, LLC
SURVEY · PLAN · DESIGN
253 CARL VINSON PARKWAY
WARNER ROBINS, GA. 31088
478.922.7724 www.traverse-ls.com

G

E

GRAHAM ENGINEERING SERVICES
DESIGN · PLAN · CONSULTING
253 CARL VINSON PARKWAY
WARNER ROBINS, GA. 31088
478.922.7724 www.graham-engineering.com

THIS DOCUMENT, AS AN INSTRUMENT OF SERVICE, IS THE PROPERTY OF TRAVERSE LAND SERVICES, LLC, AND NO PART THEREOF MAY BE USED OR REPRODUCED IN WHOLE OR IN PART WITHOUT WRITTEN PERMISSION. COPYRIGHT AS DATED TRAVERSE LAND SERVICES, LLC.

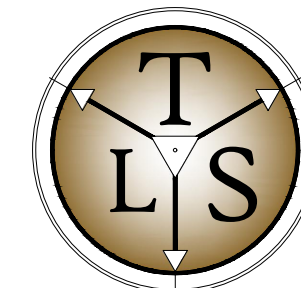

SURVEY - PLAN - DESIGN
253 CARL VINSON PARKWAY
WARNER ROBINS, GA. 31088
478.922.7724 www.Traverse-LS.com

GRAHAM ENGINEERING SERVICES

DESIGN - PLAN - CONSULTING
253 CARL VINSON PARKWAY
WARNER ROBINS, GA. 31088
478.449.582
grahamengineeringservices.com

THIS DOCUMENT, AS AN INSTRUMENT OF SERVICE, IS THE PROPERTY OF TRAVERSE LAND SERVICES, LLC, AND IN NO PART THERE OF MAY BE USED OR REPRODUCED IN WHOLE OR IN PART WITHOUT WRITTEN PERMISSION. COPYRIGHT © DATED TRAVERSE LAND SERVICES, LLC

CONSTRUCTION DOCUMENTS For:

WALNUT STREET PARKING

GEORGIA

MACON-BIBB COUNTY

PN:	250
DN:	25026
DRAWN BY:	C.
FIELD DATA BY:	TL
FIELD DATE:	
REVIEW BY:	C.
DATE:	11.13.
SCALE:	1"=4


REVISIONS

COMMENT


SHEE

C30

SITE LAYOUT
PLAN-2

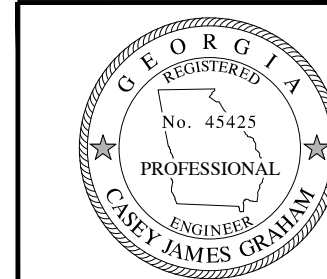

GSWCC L2 Design Professional
Certification No. 82580

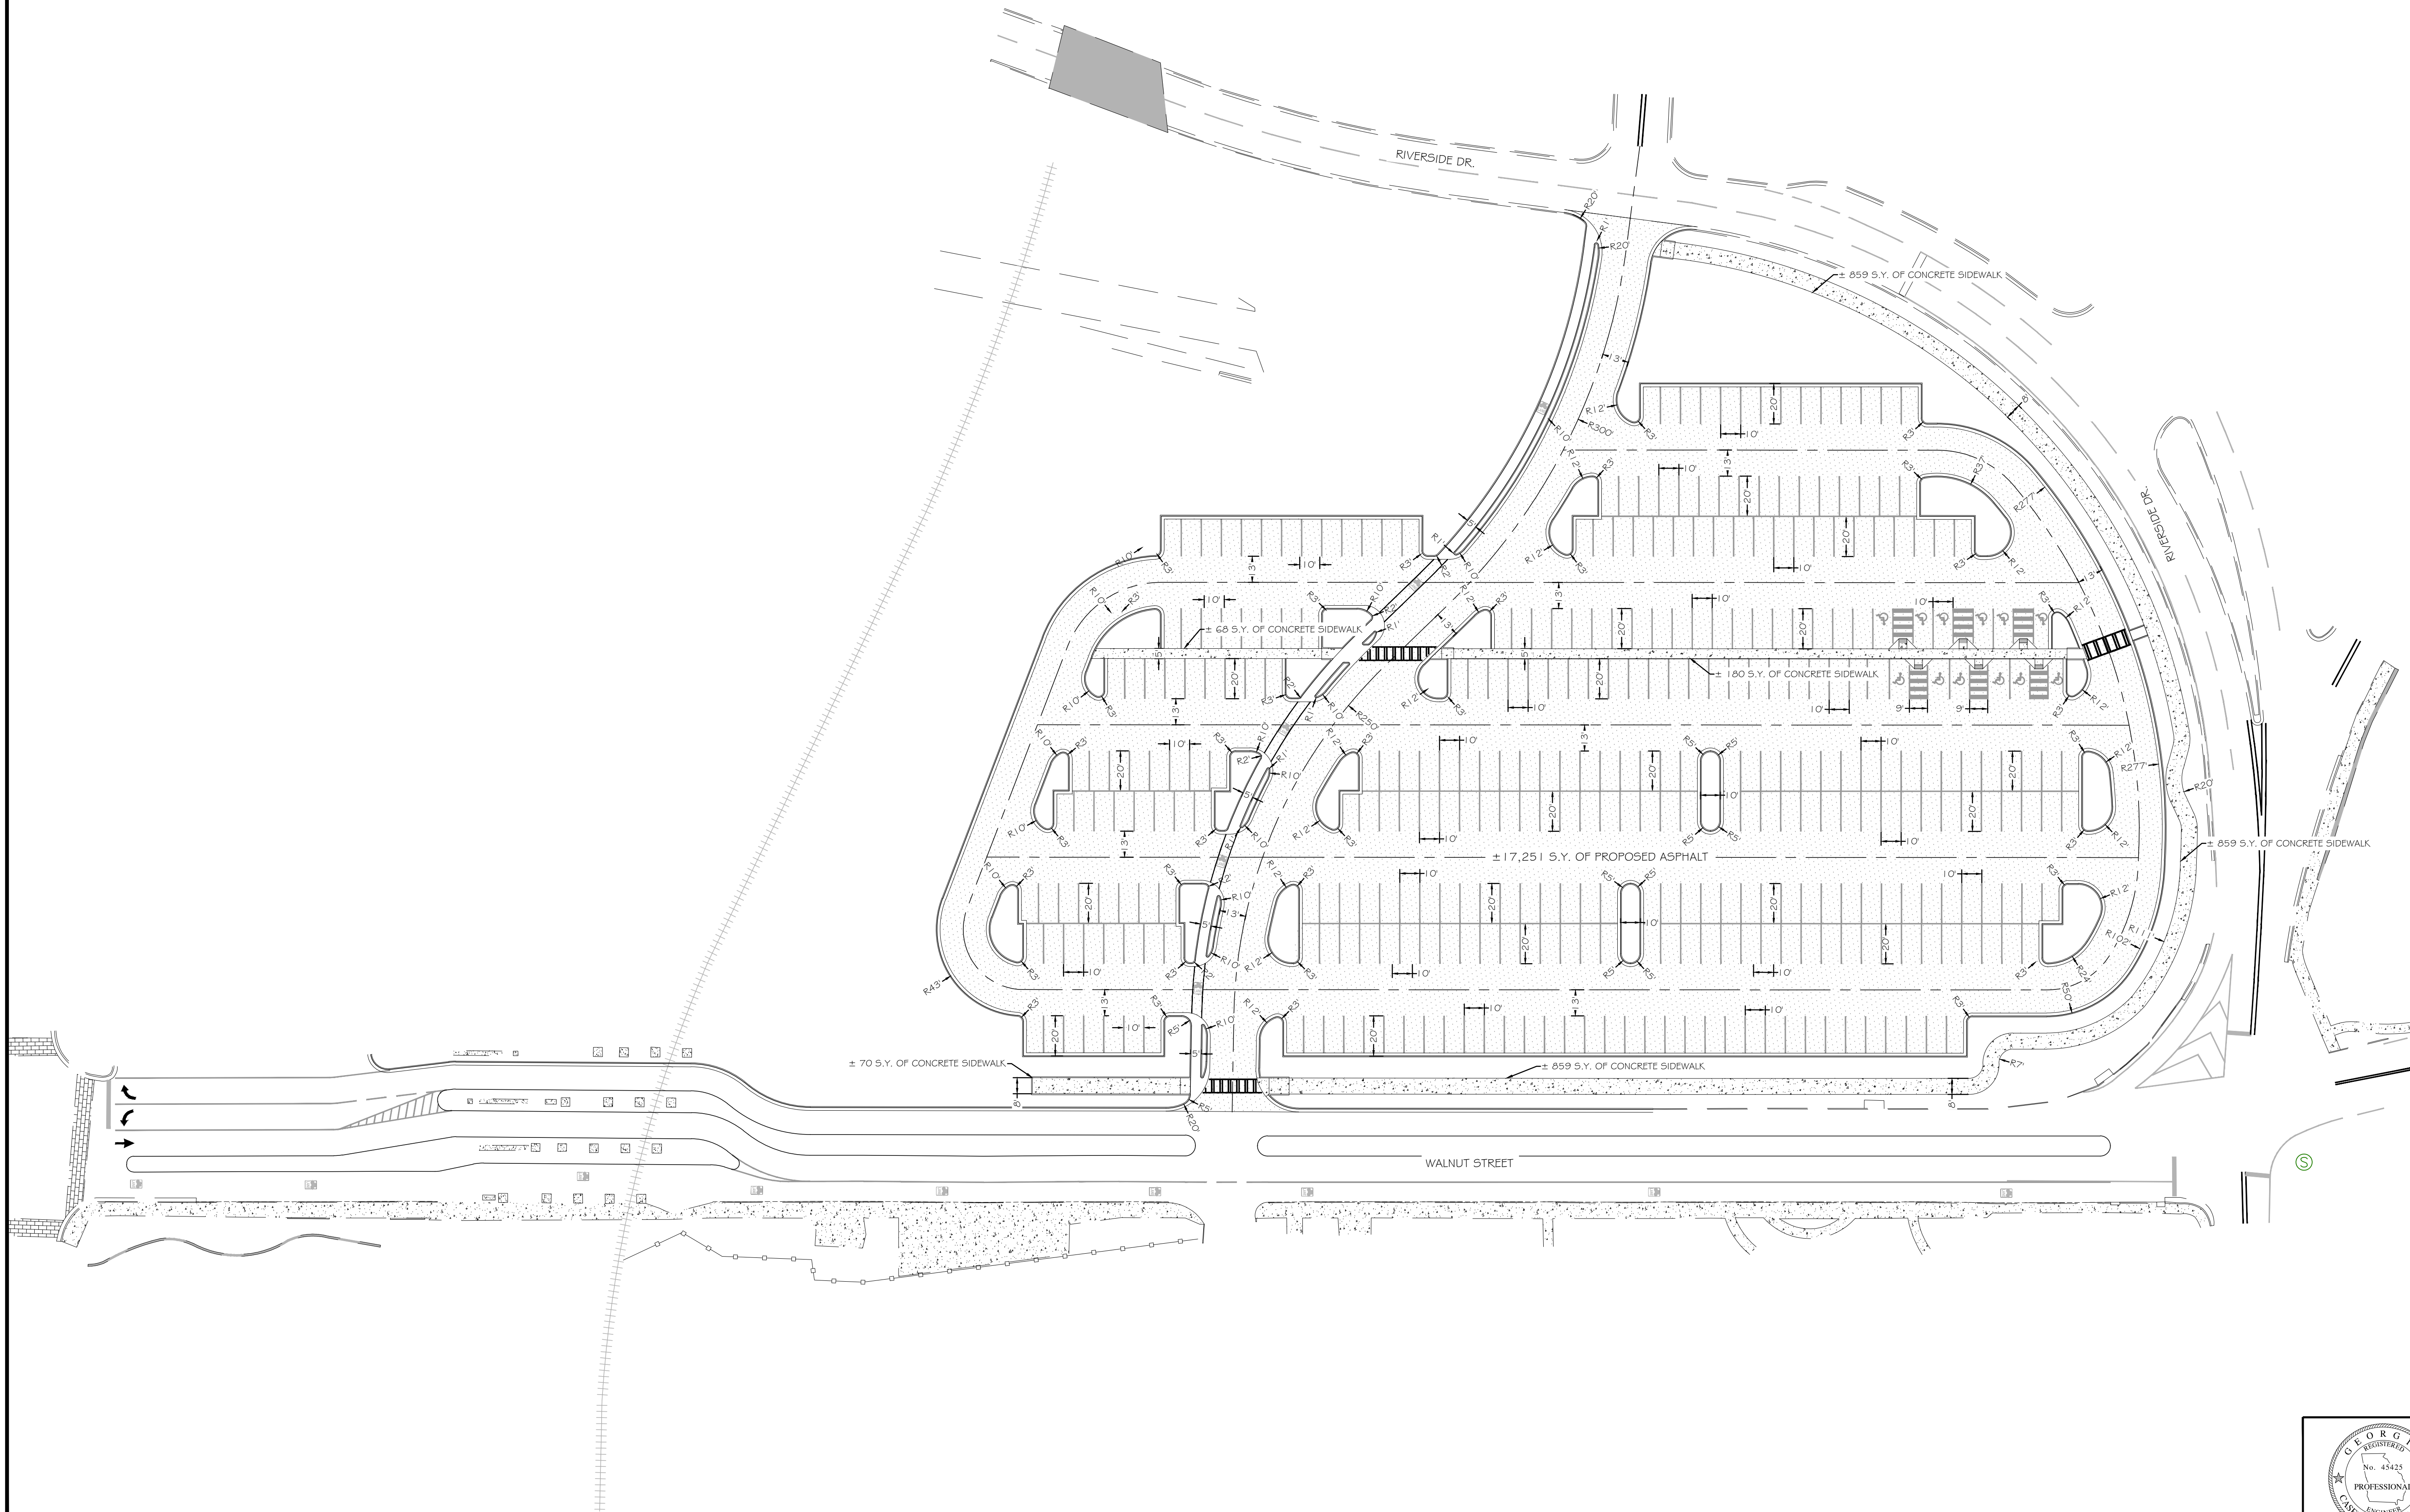

GRAPHIC SCALE IN FEET
SCALE: 1"=40'

